




Yale University Library Digital Collections

Title	Drawings and designs by Richd. Bentley, only son of Dr. Bentley, Master of Trinity-College, Cambridge [art original].
Call Number	Folio 49 3585
Creator	Walpole, Horace, 1717-1797, collector
Published/Created Date	[approximately 1760]
Rights	The use of this image may be subject to the copyright law of the United States (Title 17, United States Code) or to site license or other rights management terms and conditions. The person using the image is liable for any infringement.
Extent of Digitization	Unspecified
Generated	2025-05-11 18:49:47 UTC
Terms of Use	https://guides.library.yale.edu/about/policies/access
View in DL	https://collections.library.yale.edu/catalog/15952290


Caption: Drawings and designs by Richd. Bentley.

Image ID: 15952291

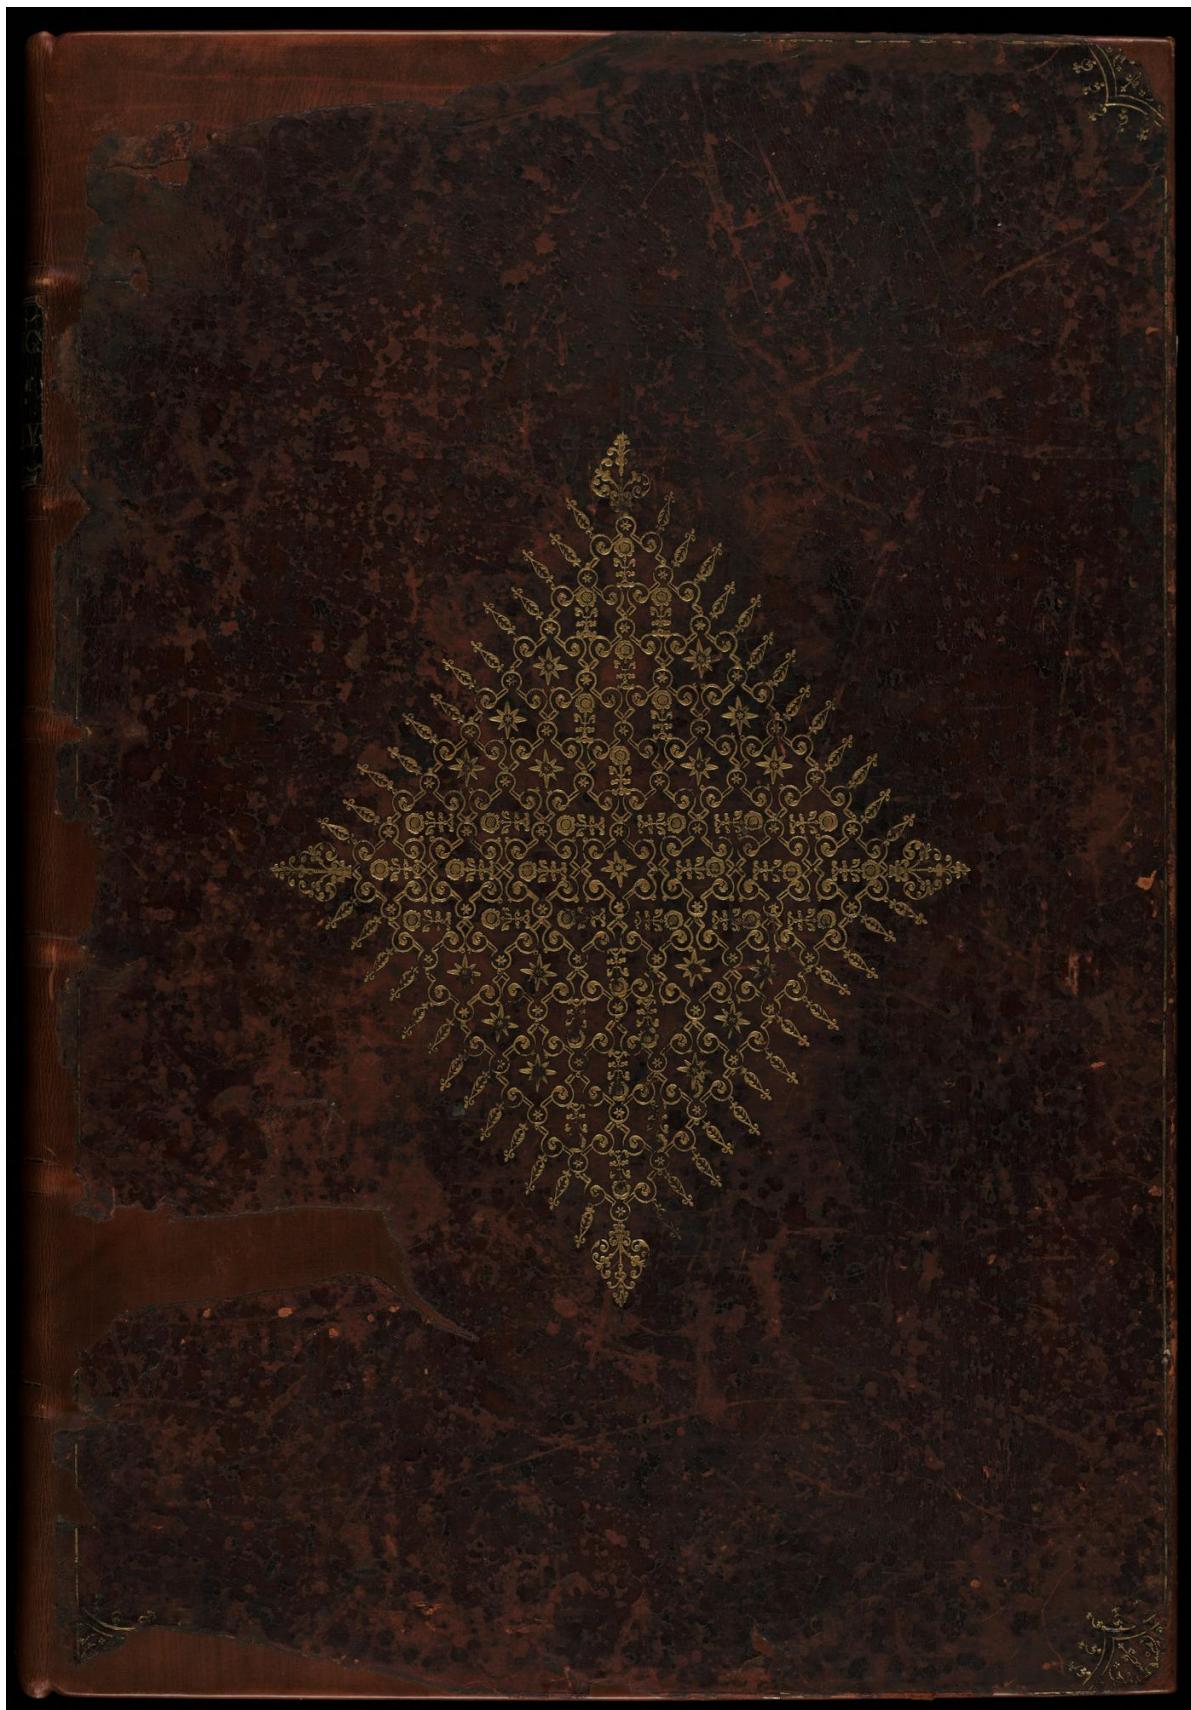


Caption: Drawings and designs by Richd. Bentley. [Title page]

Image ID: 15952314

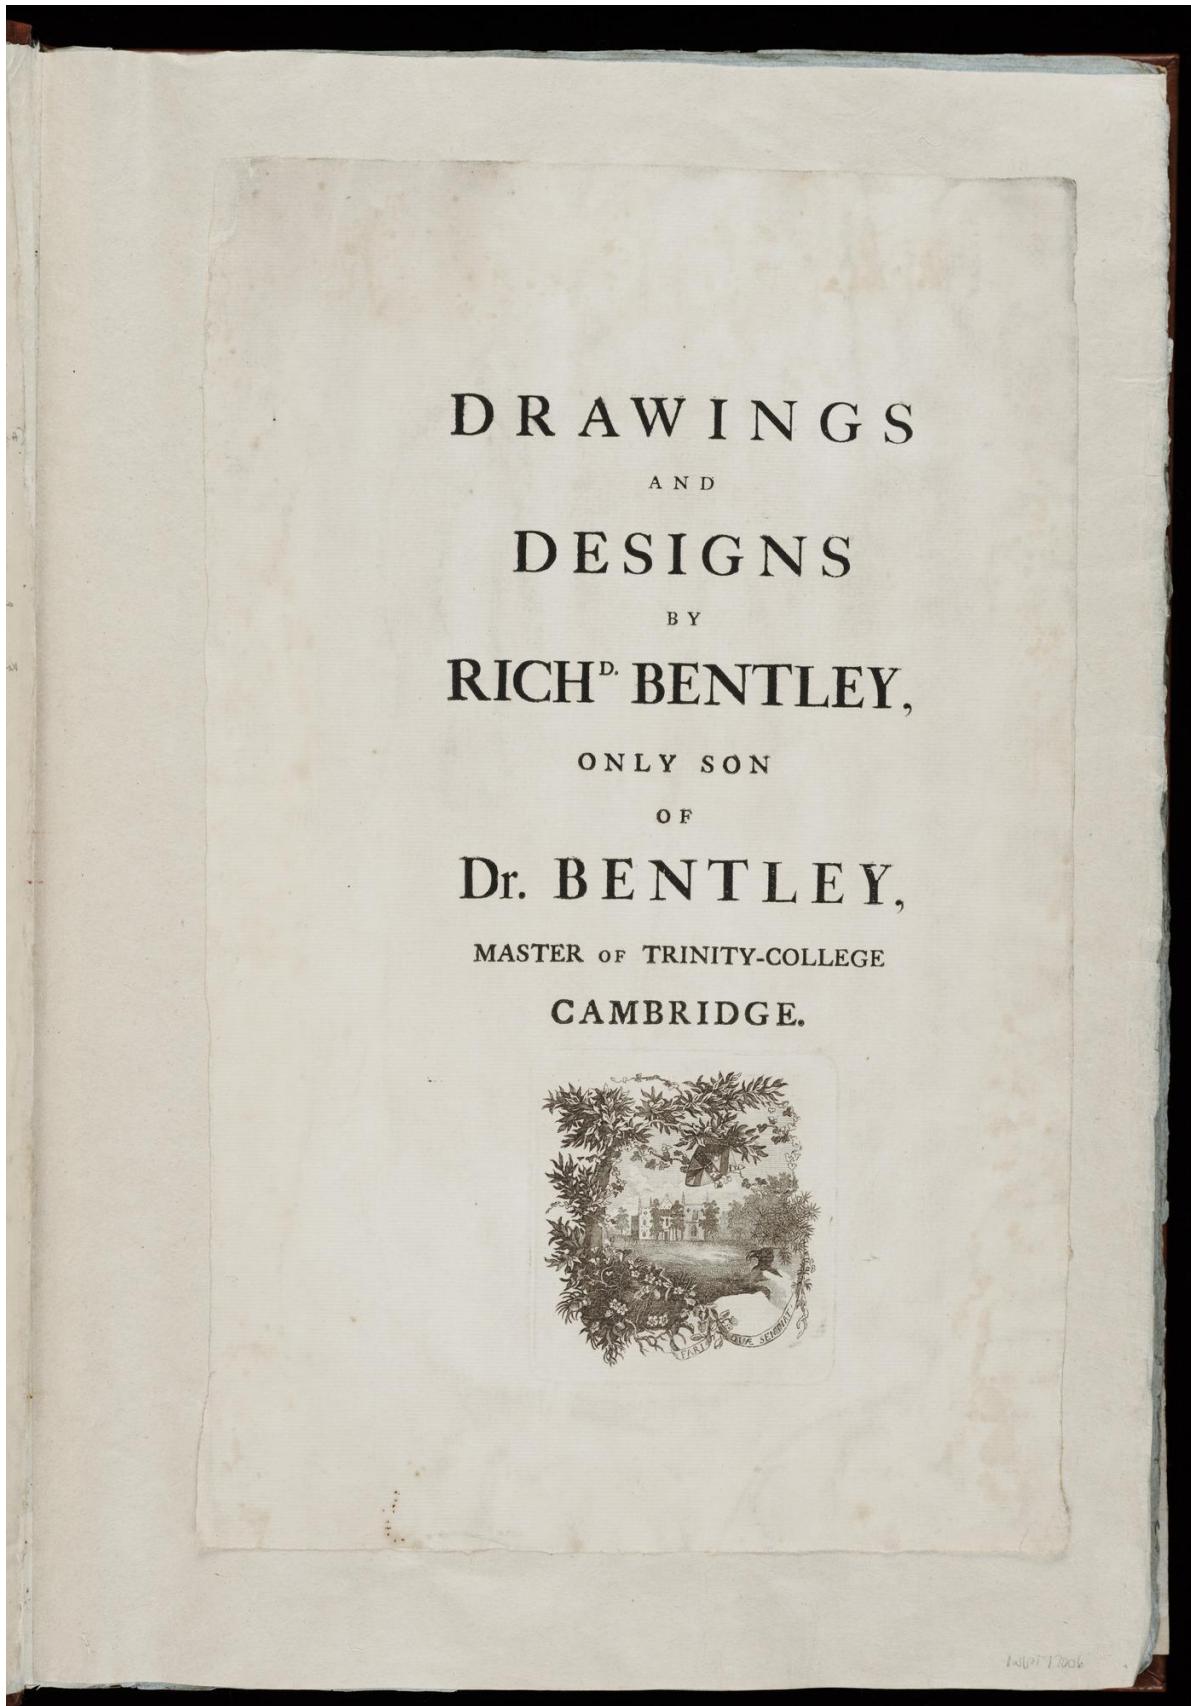

Caption: [Study for St. Anthony] [graphic].

Image ID: 15952324

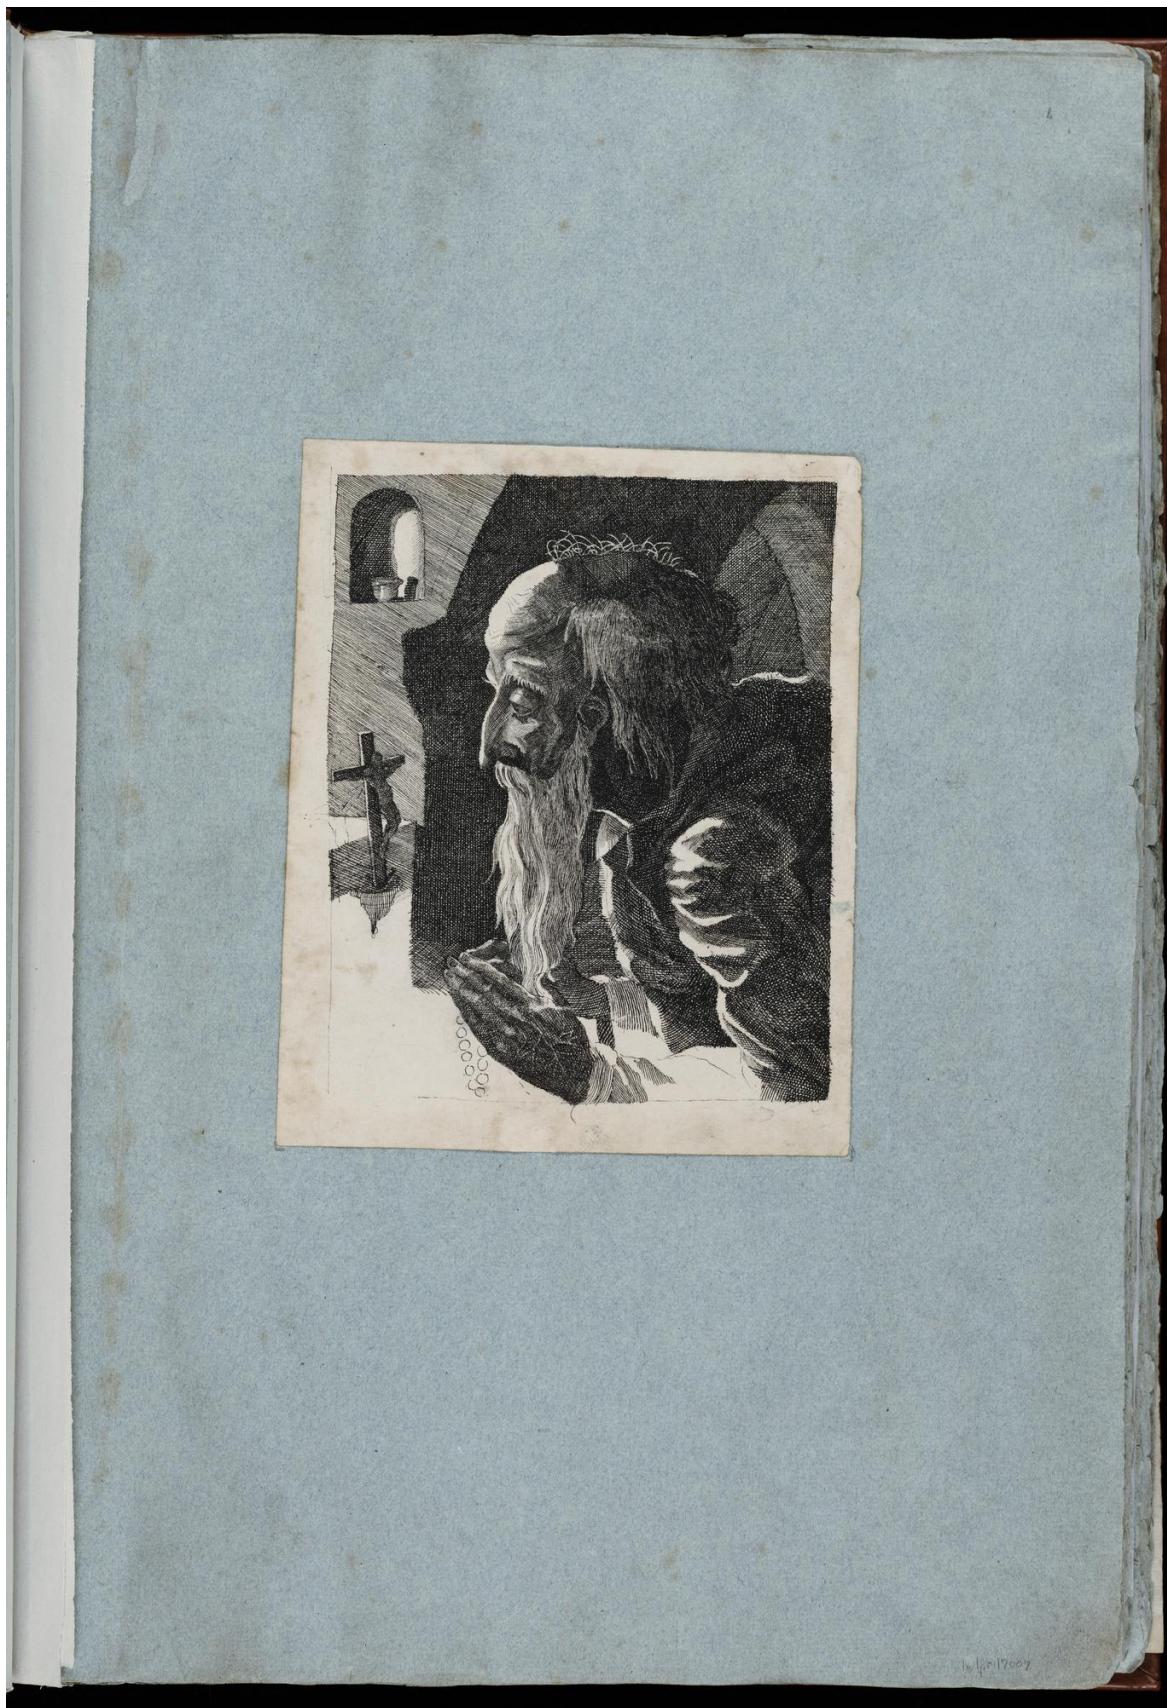

Caption: [Donkey with rider on vaulted bridge] [art original] / RB [monogram].

Image ID: 15952335



Caption: [First design for the cul-de-lampe to Mr. Gray's long story] [graphic].

Image ID: 15952343



*First design for the cul-de-lampe
to Mr. Gray's long story.*




R.B. sculp.

MS. B. 1.7.009
1691/8 (1701)
MS. PR. 1.907

Caption: [Landscape with figures] [art original] / by Richard Bentley Esq., 1753.

Image ID: 15952366

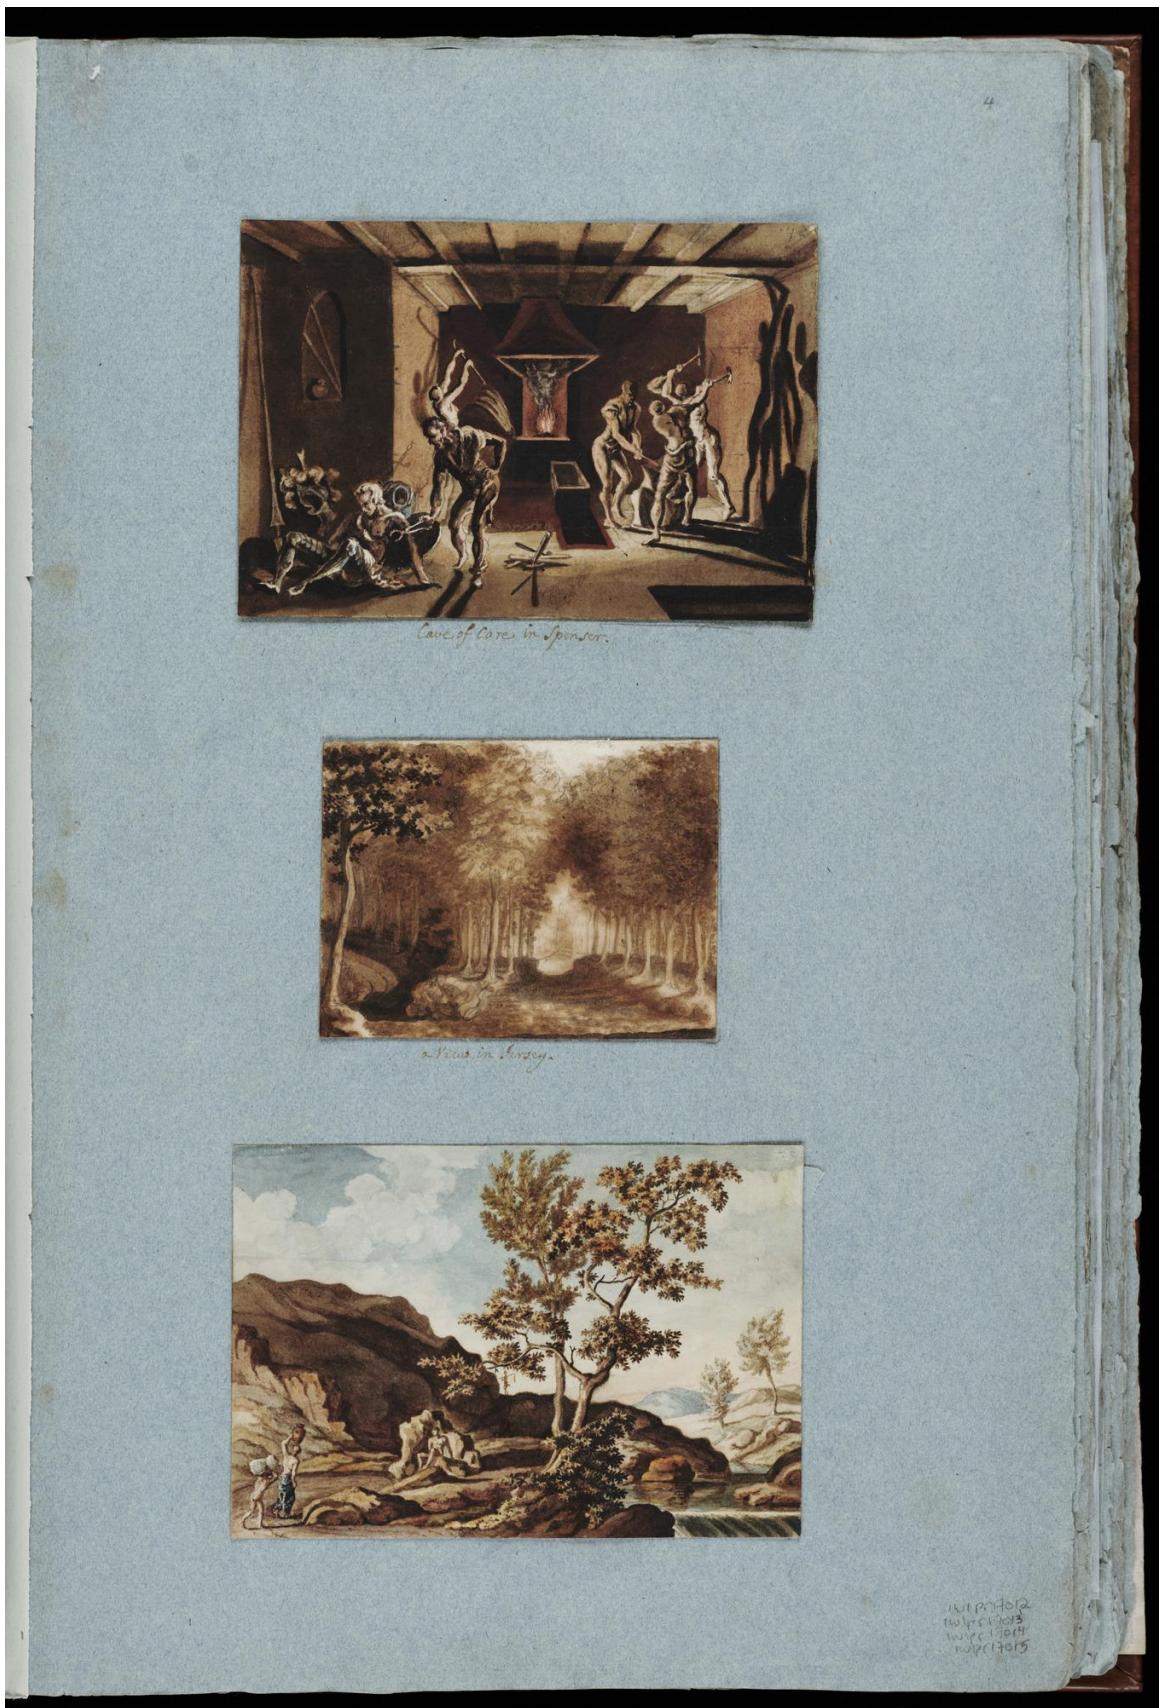

Caption: [Landscape struck by lightning] [art original] / by Richard Bentley Esq., 1754.


Image ID: 15952307



1754


Caption: Drawings and designs by Richd. Bentley. (fol. 6)[whole page]

Image ID: 15952310

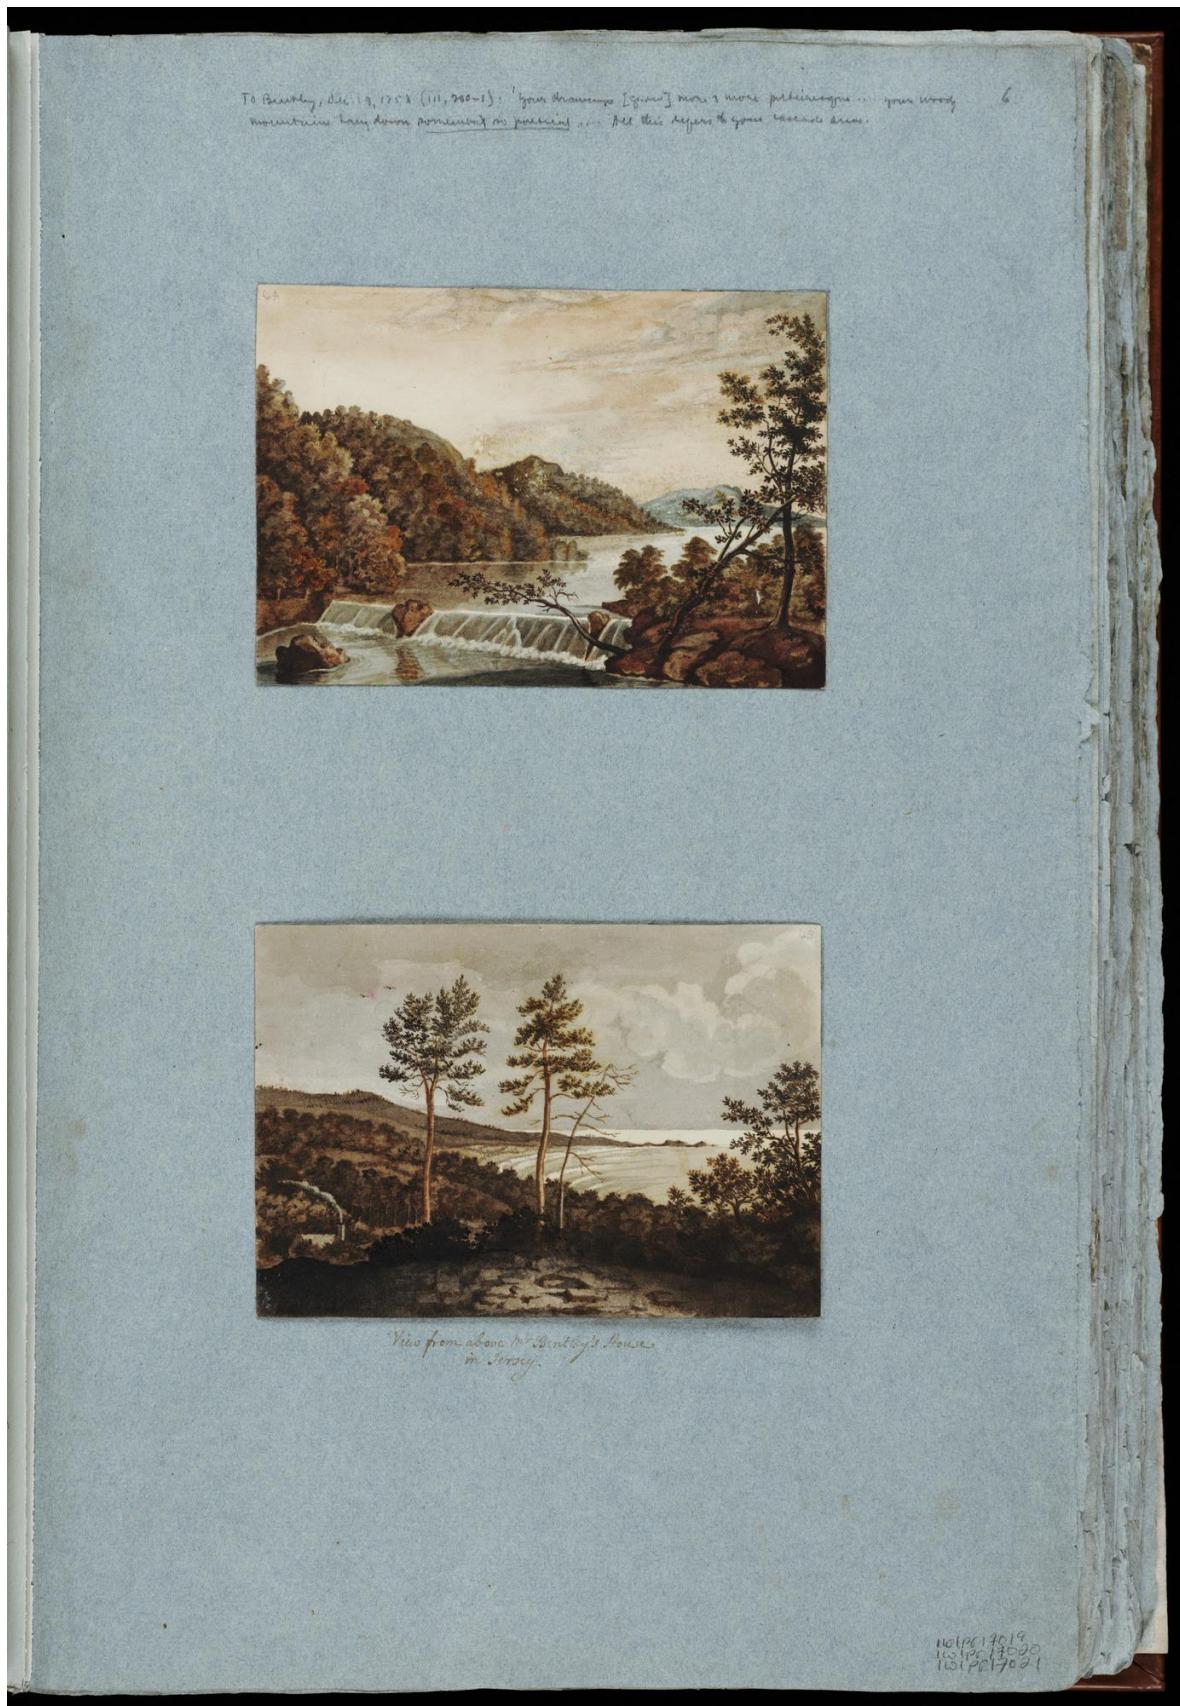

Caption: [Heraldic design for Strawberry Hill with mythical beast] [art original].

Image ID: 15952313

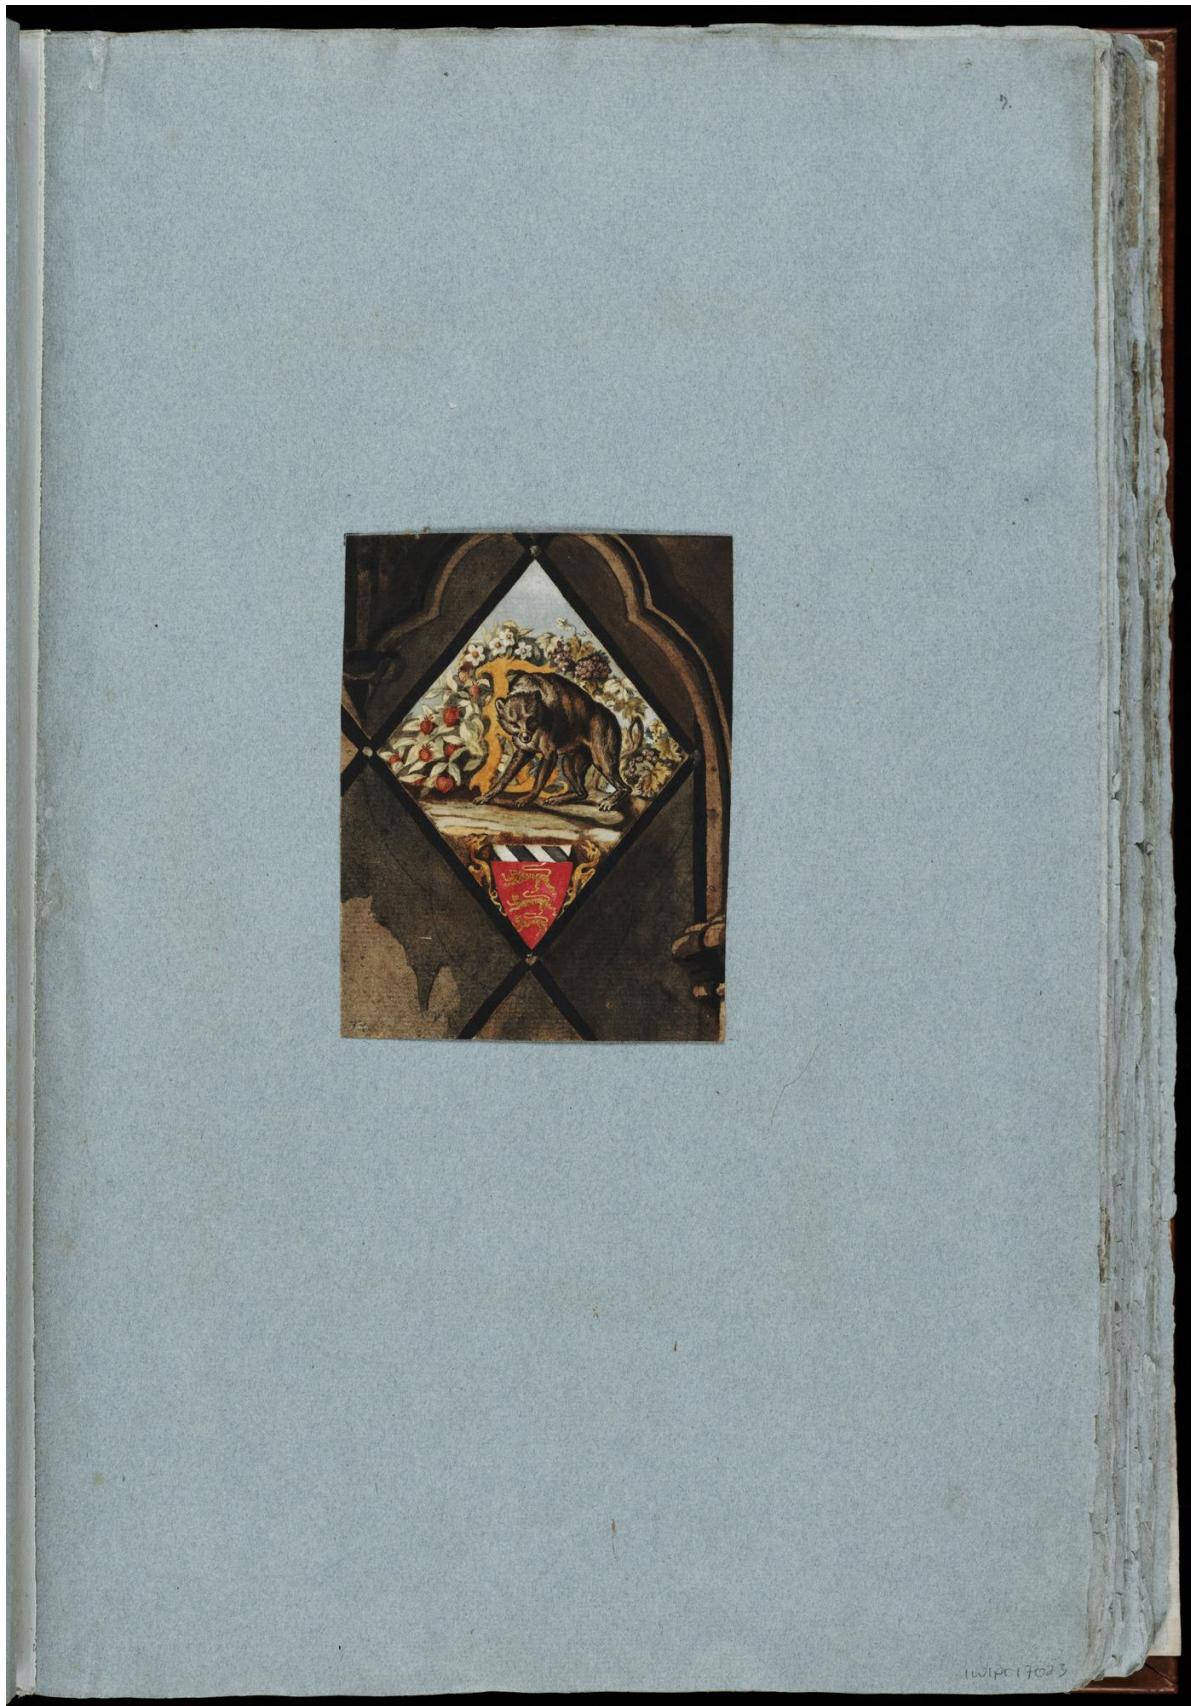

Caption: View of Strawberryhill [art original] / by Mr. Bentley, 1753.

Image ID: 16871346



Caption: Temptation of St. Antony [art original] / RB.

Image ID: 15952315




Caption: [Vigilant lion] [art original] / by Richd. Bentley, 1755.

Image ID: 15952316



Caption: [Sketch for Gray's Bard with landscape] [art original].


Image ID: 16871347

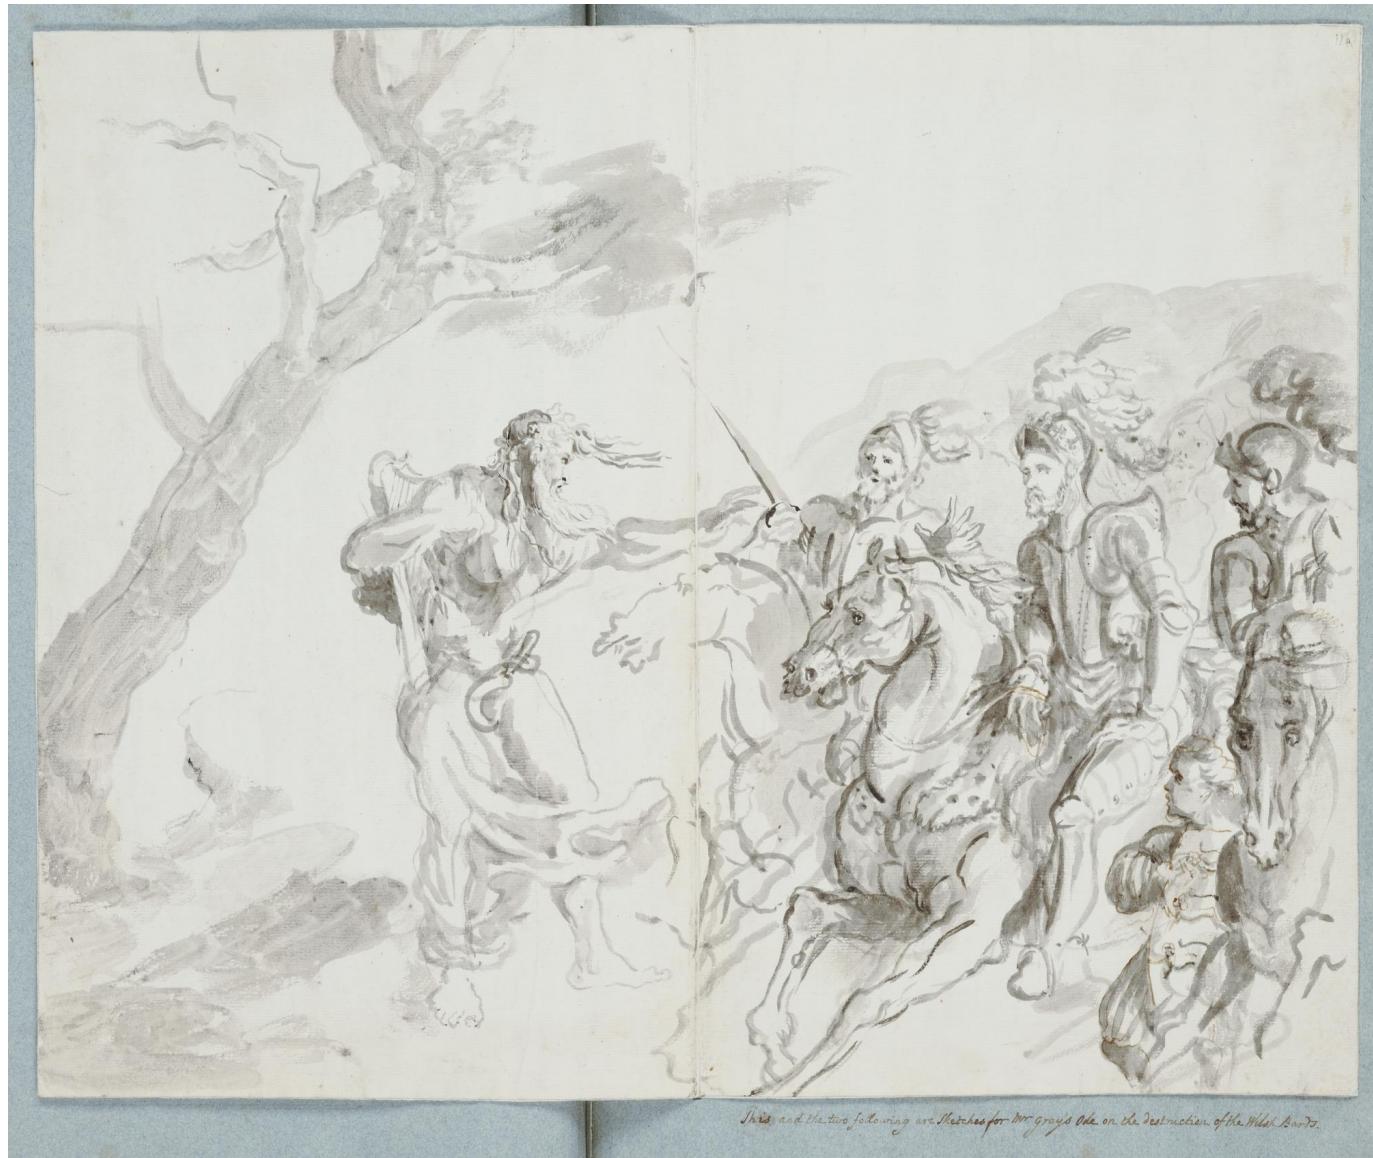

This and the two following are Sketches for Mr. Gray's Ode on the destruction of the Welsh Bards.

Caption: [Sketch for Gray's Bard with landscape] [art original].

Image ID: 15952319

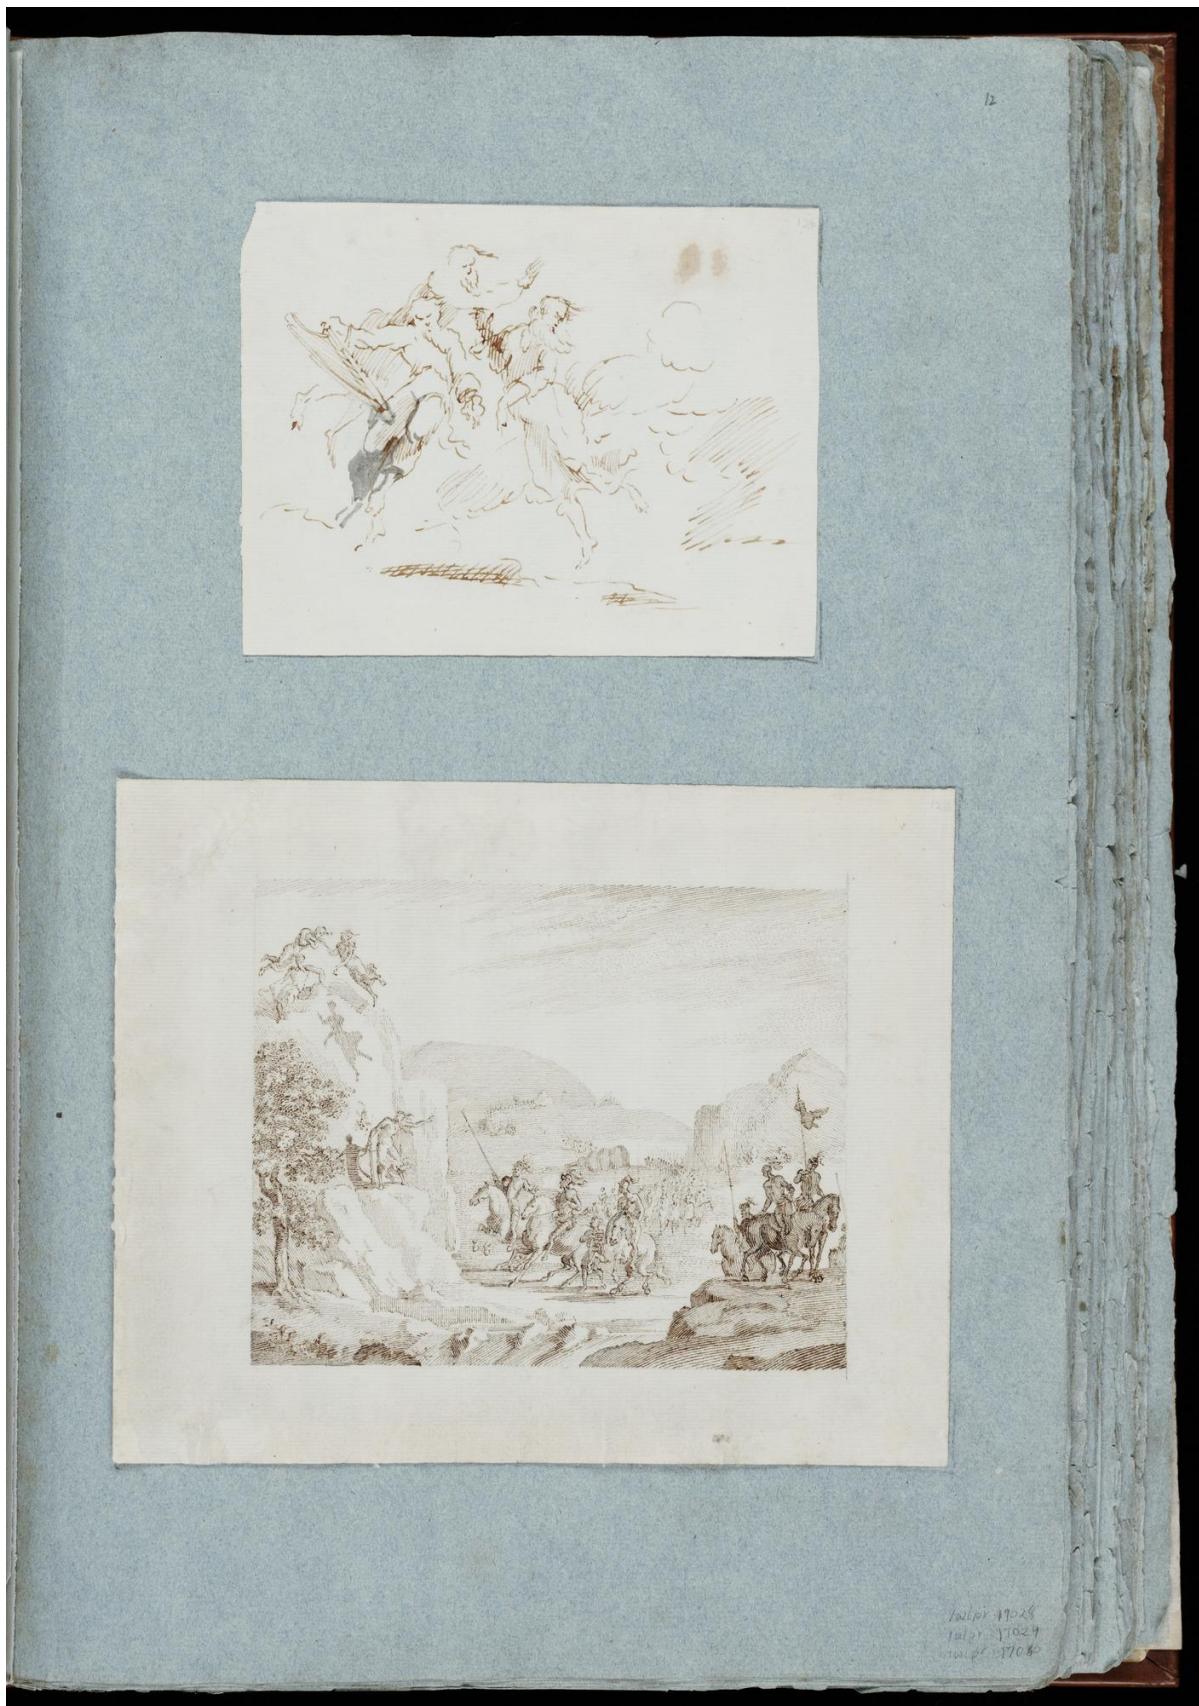

Caption: Fleurons for Dr. Bentley's Lucan printed at Strawberryhill 1760 [art original].

Image ID: 15952322



Caption: Lady Ailesbury's compts. to [blank] and desires the favour of [blank] company on [blank] evening the [blank] of [blank] [graphic].

Image ID: 15952323




1759

1759

Caption: [Design for a bed with canopy] [art original].

Image ID: 15952325

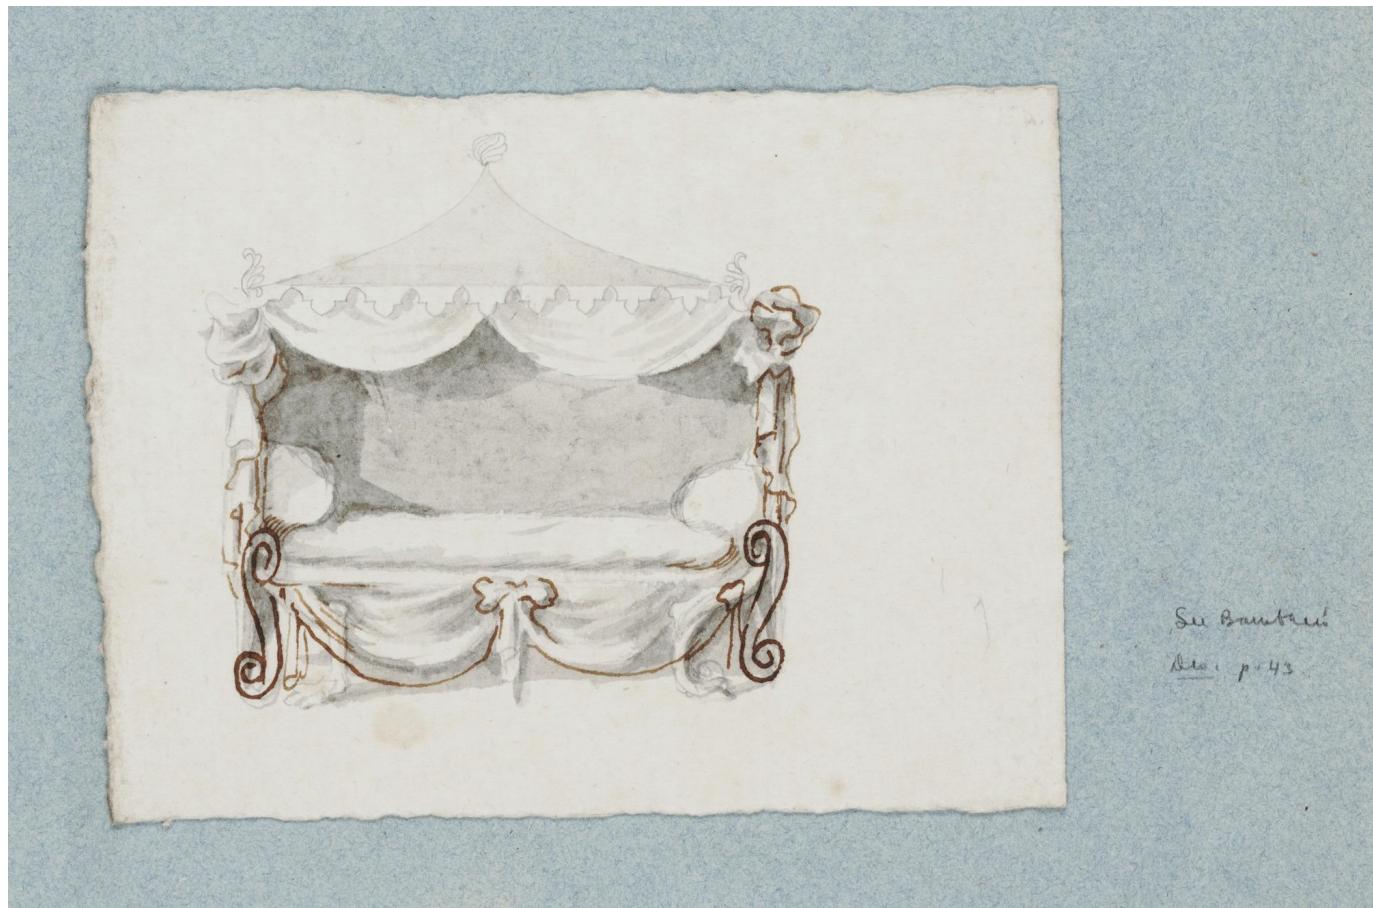


Caption: [Elevation for a Gothic entrance of three bays, with rose window] [art original] / Rd. Bentley.

Image ID: 15952326




Caption: [Elevation of a Chinese tea-house] [art original] / Rd. Bentley design.

Image ID: 15952327

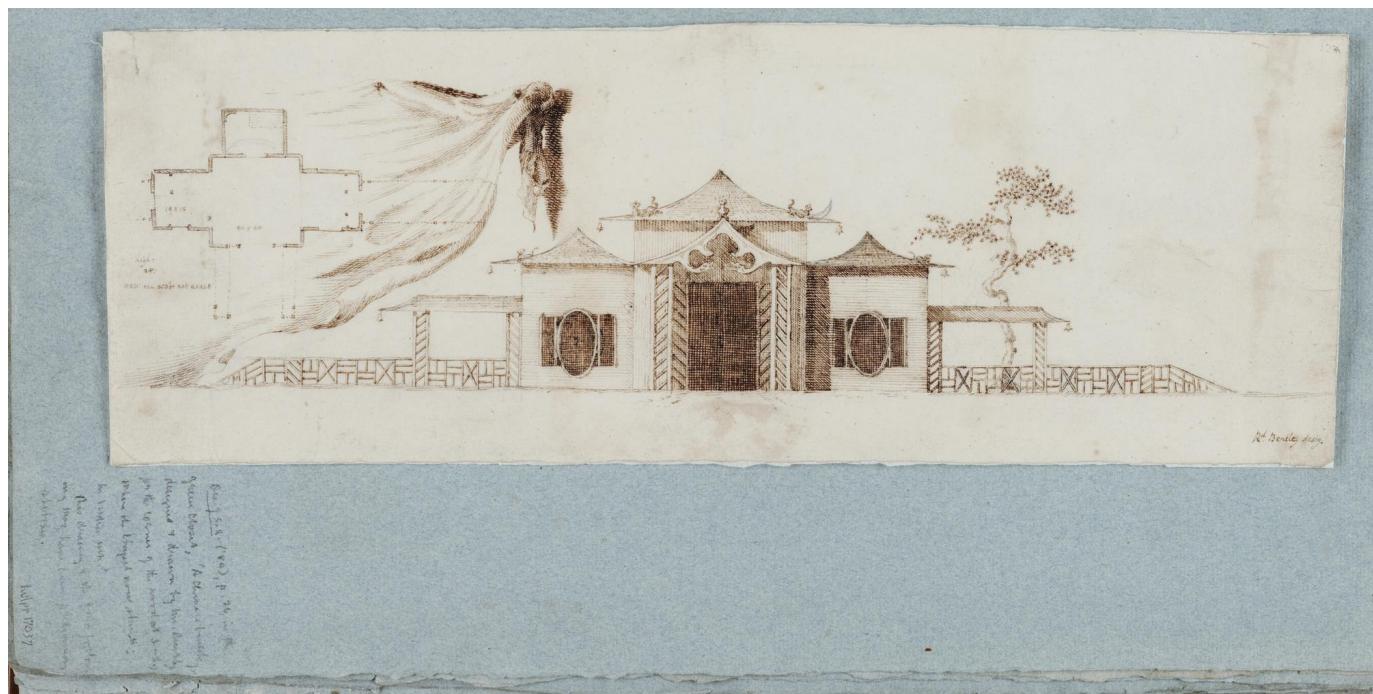


Caption: [Elevation of a Chinese tea-house, with notes] / Rd. Bentley design.

Image ID: 15952328

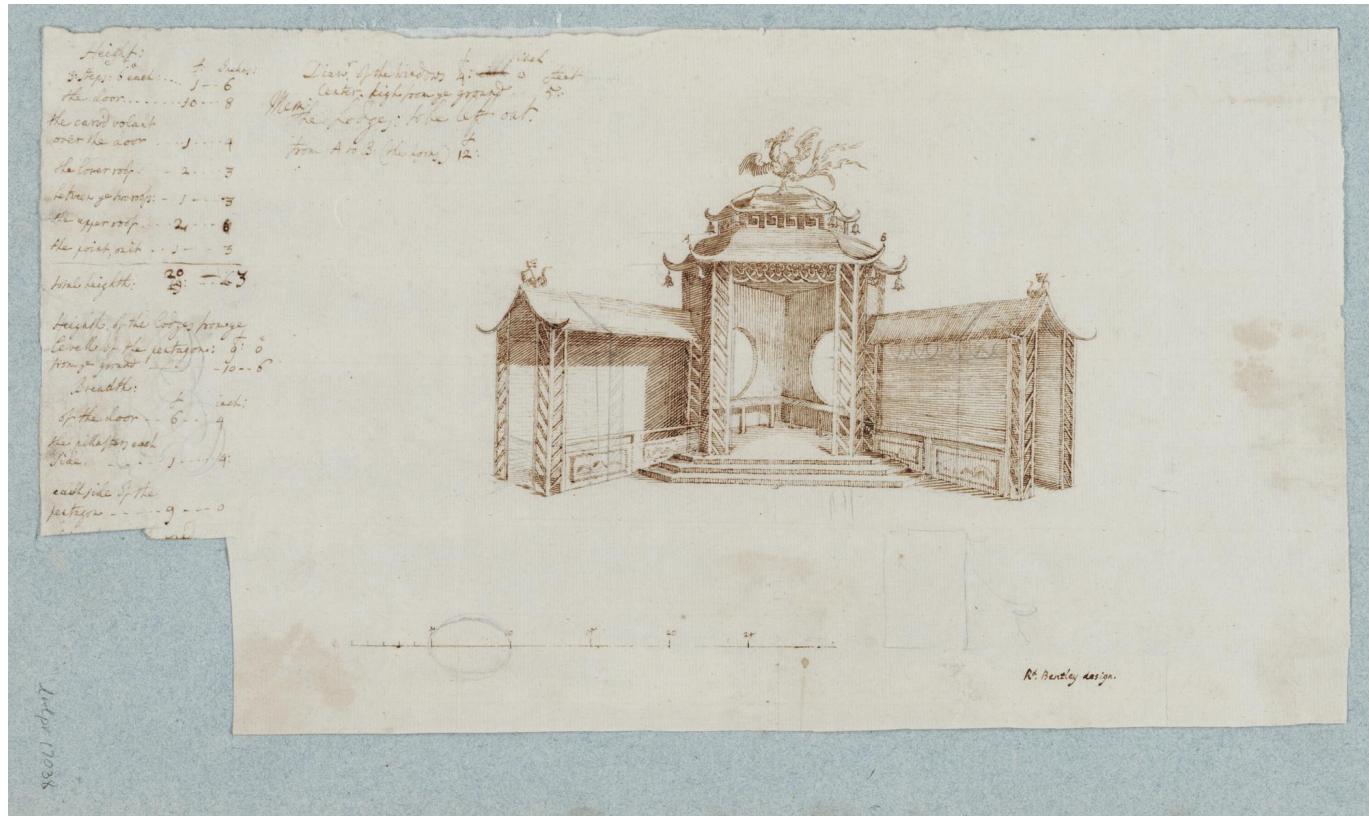

Caption: [Elevation of a Chinese tea-house, close-up] [art original] / Rd. Bentley desig.

Image ID: 15952329

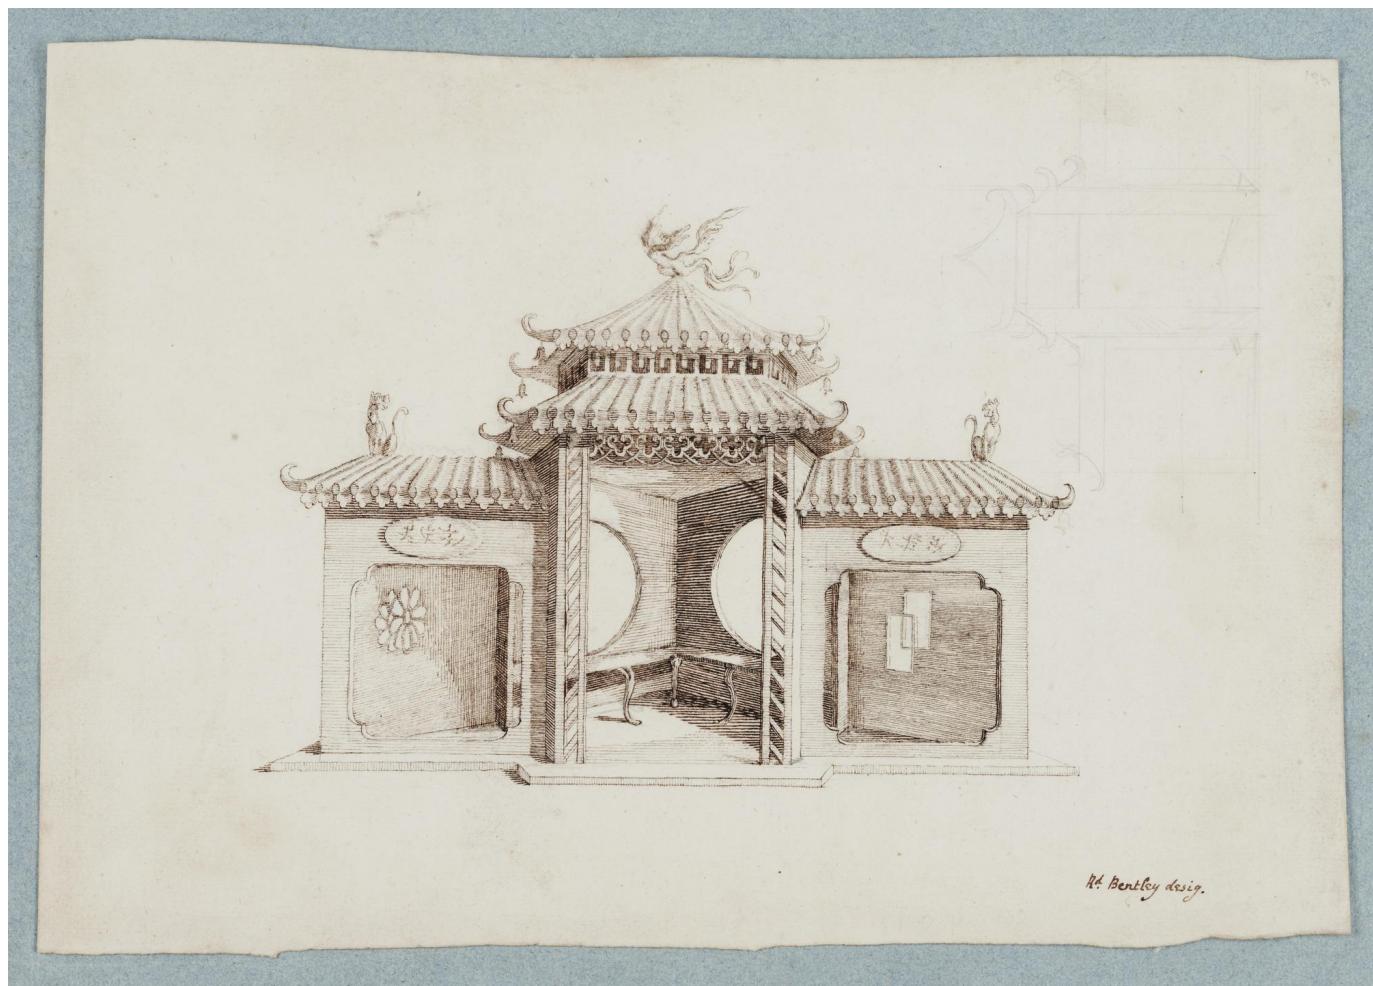

Caption: [Elevation of a Palladian palazzo] [art original] / RB for his R.H. the Duke at Windsor.

Image ID: 15952330



Caption: Gateway designed for Dr. Trevor, Bishop of Durham [art original].

Image ID: 15952331



Caption: A triangular Chinese house design'd for the Rt. Honble. Henry Fox at Holland House [art original] / RB.
Image ID: 15952332




Caption: A triangular Chinese house design'd for the Rt. Honble. Henry Fox at Holland House [art original] / RB.

Image ID: 15952333




Caption: Front to the flower-garden, of the Chinese building, for Mr. Fox at Holland-House [art original].

Image ID: 15952337

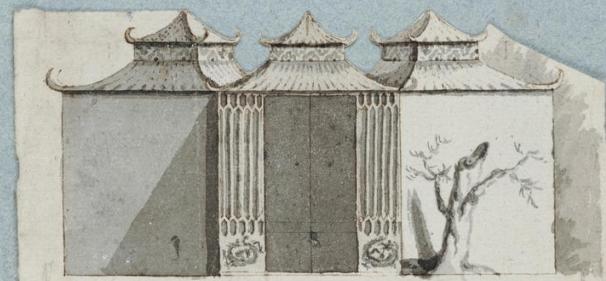

Front to the Flower-Garden, of the Chinese Building,
for Mr. Fox, at Holland-House.

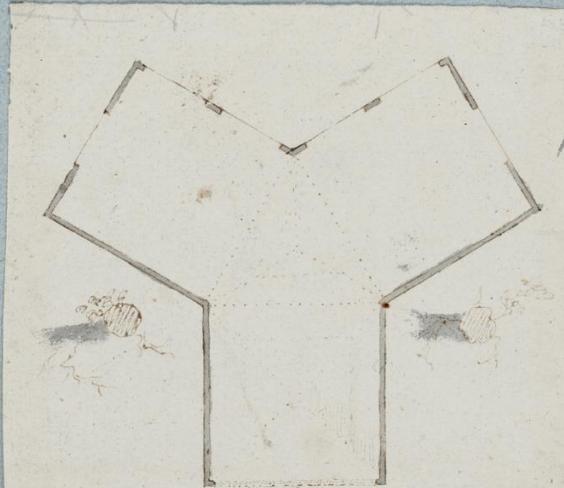

Ground Plan of the Chinese Building for Holland House.

1st Apr 17043
2nd Apr 17044
3rd Apr 17045

Caption: Turkish bath [art original] / RB.


Image ID: 16871348



Turkish Bath.

Caption: Design for a frame for butterflies by Mr. Bentley [art original].


Image ID: 16871349

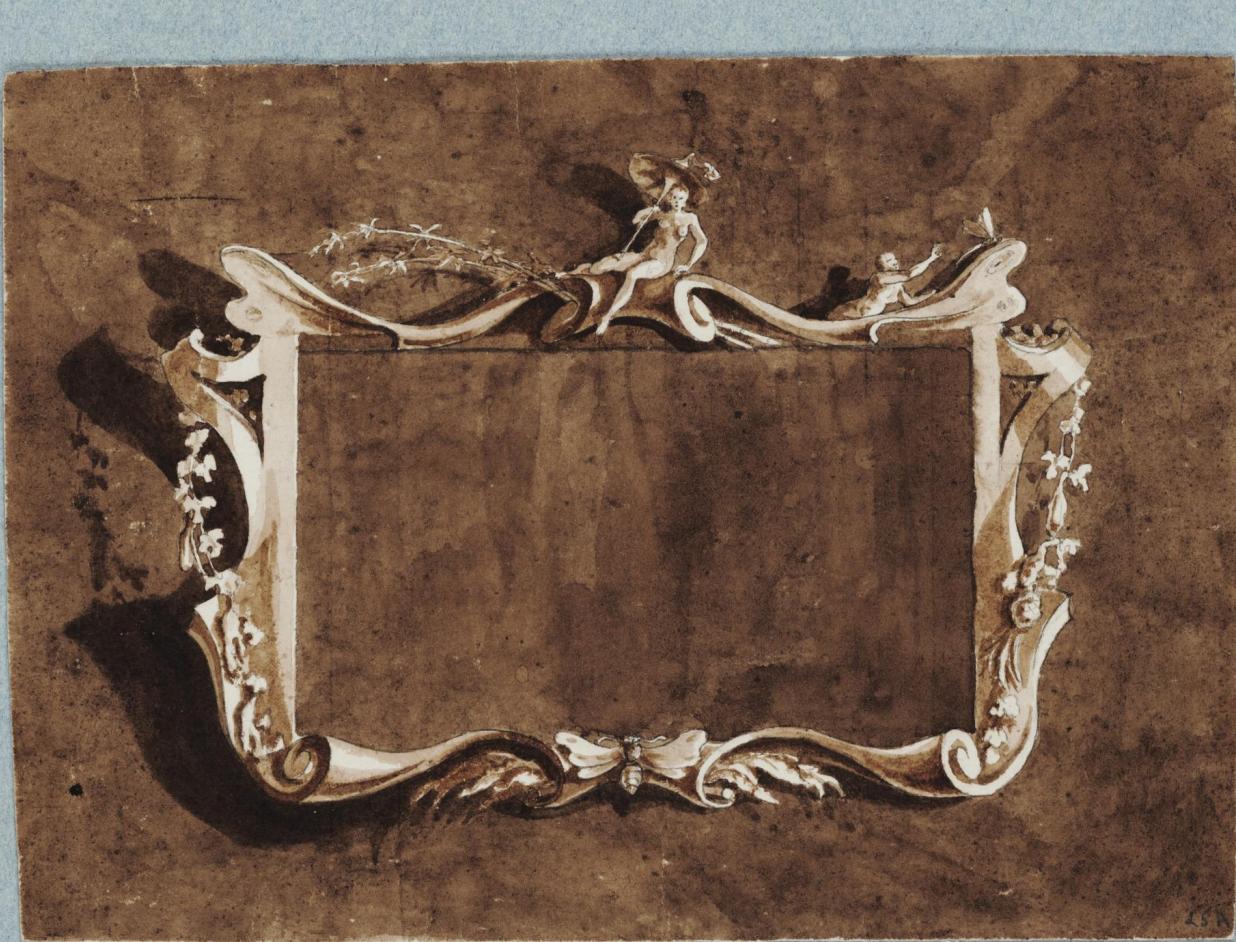

Frame for butterflies for Mr Trevor Hampden.

Caption: Design for a frame for butterflies by Mr. Bentley [art original].

Image ID: 15952338

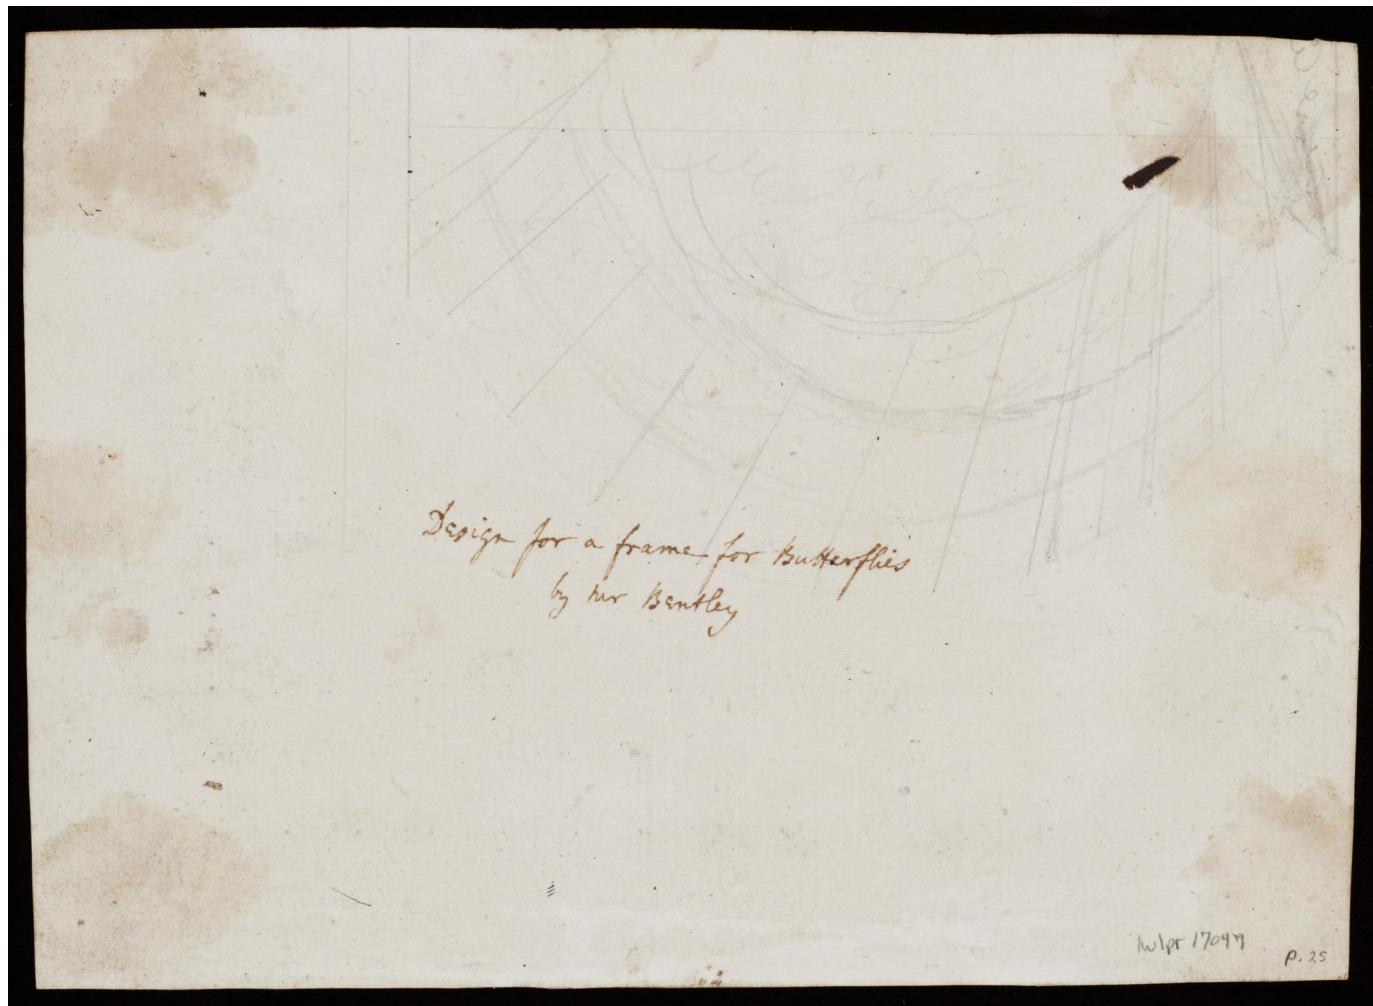


Caption: [Design for a Gothic chimney-piece] [art original].

Image ID: 15952342



Caption: Chimney in the blue-bedroom one pr of stairs at Strawberry Hill [art original].

Image ID: 15952345

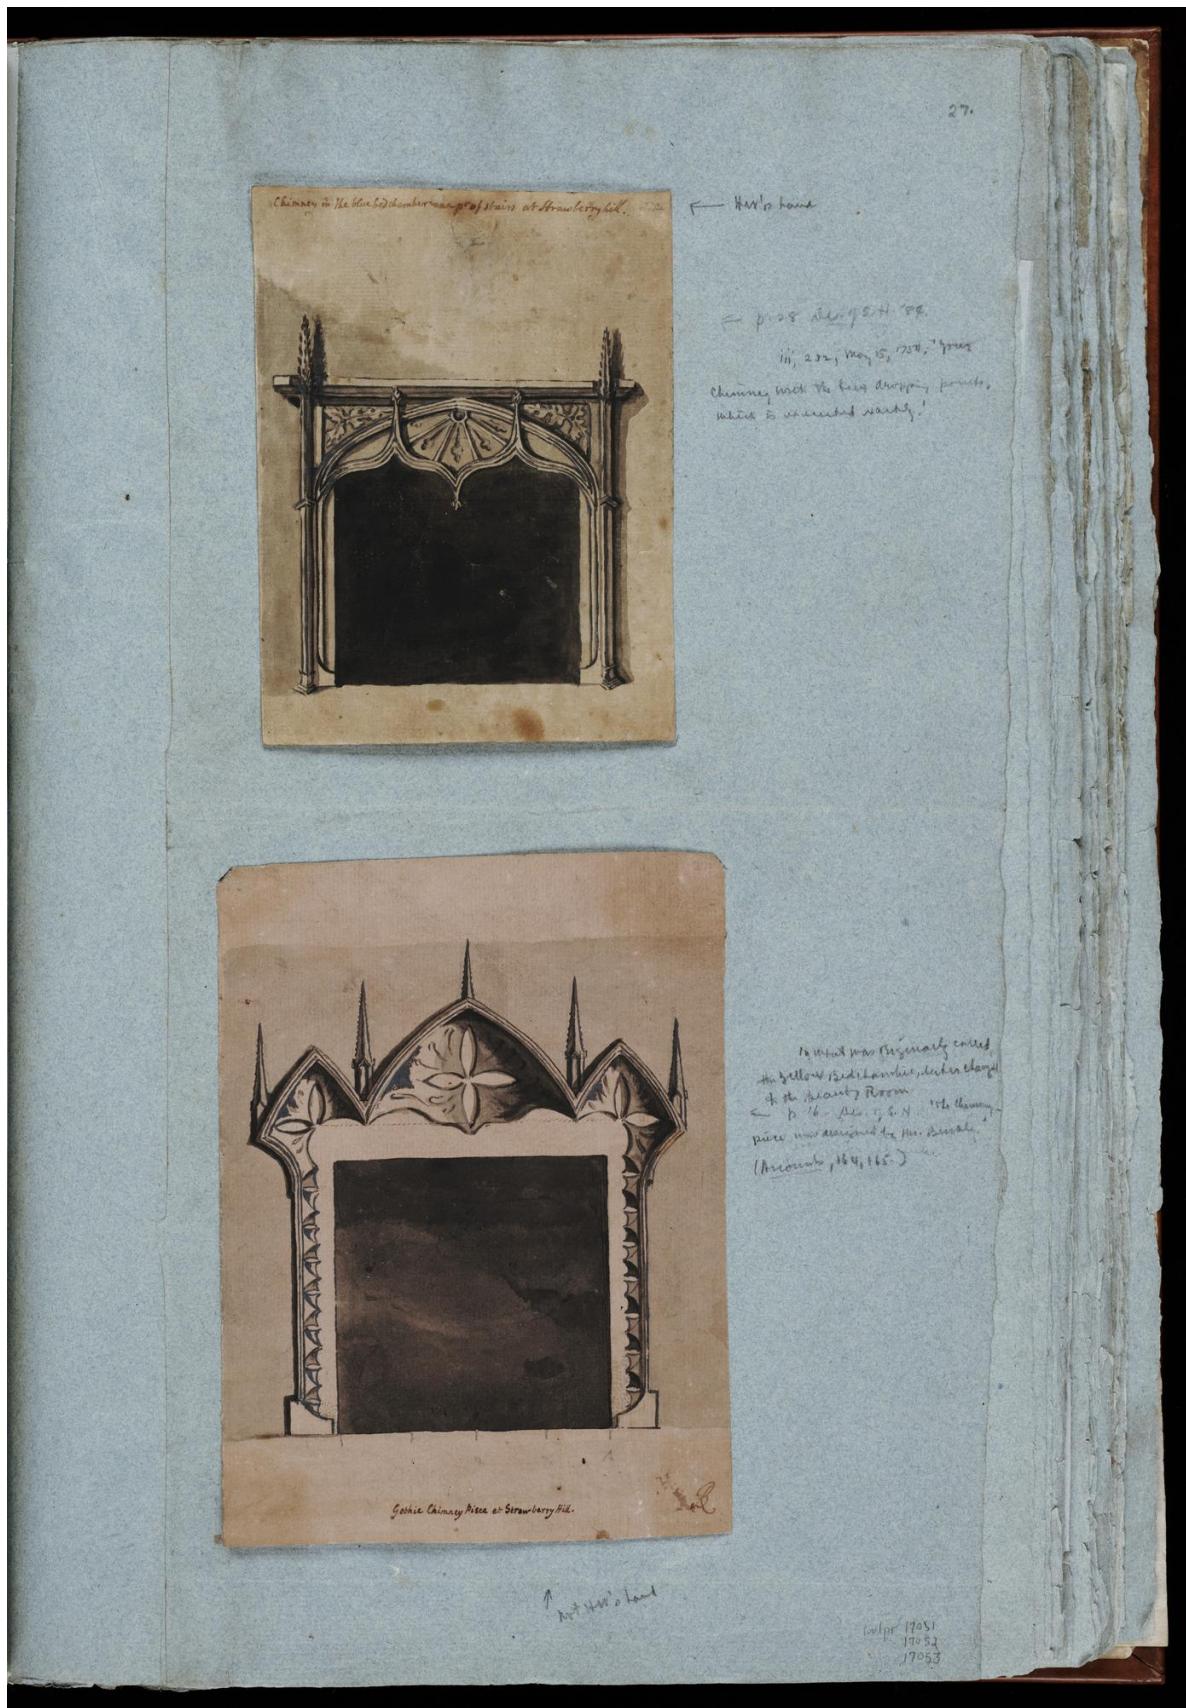


Caption: [Elevation of a round temple with Pantheon roof] [art original] / R. Bentley delin.

Image ID: 15952346




Caption: [Elevation of a round temple with Pantheon roof] [art original] / R. Bentley delin.

Image ID: 15952347

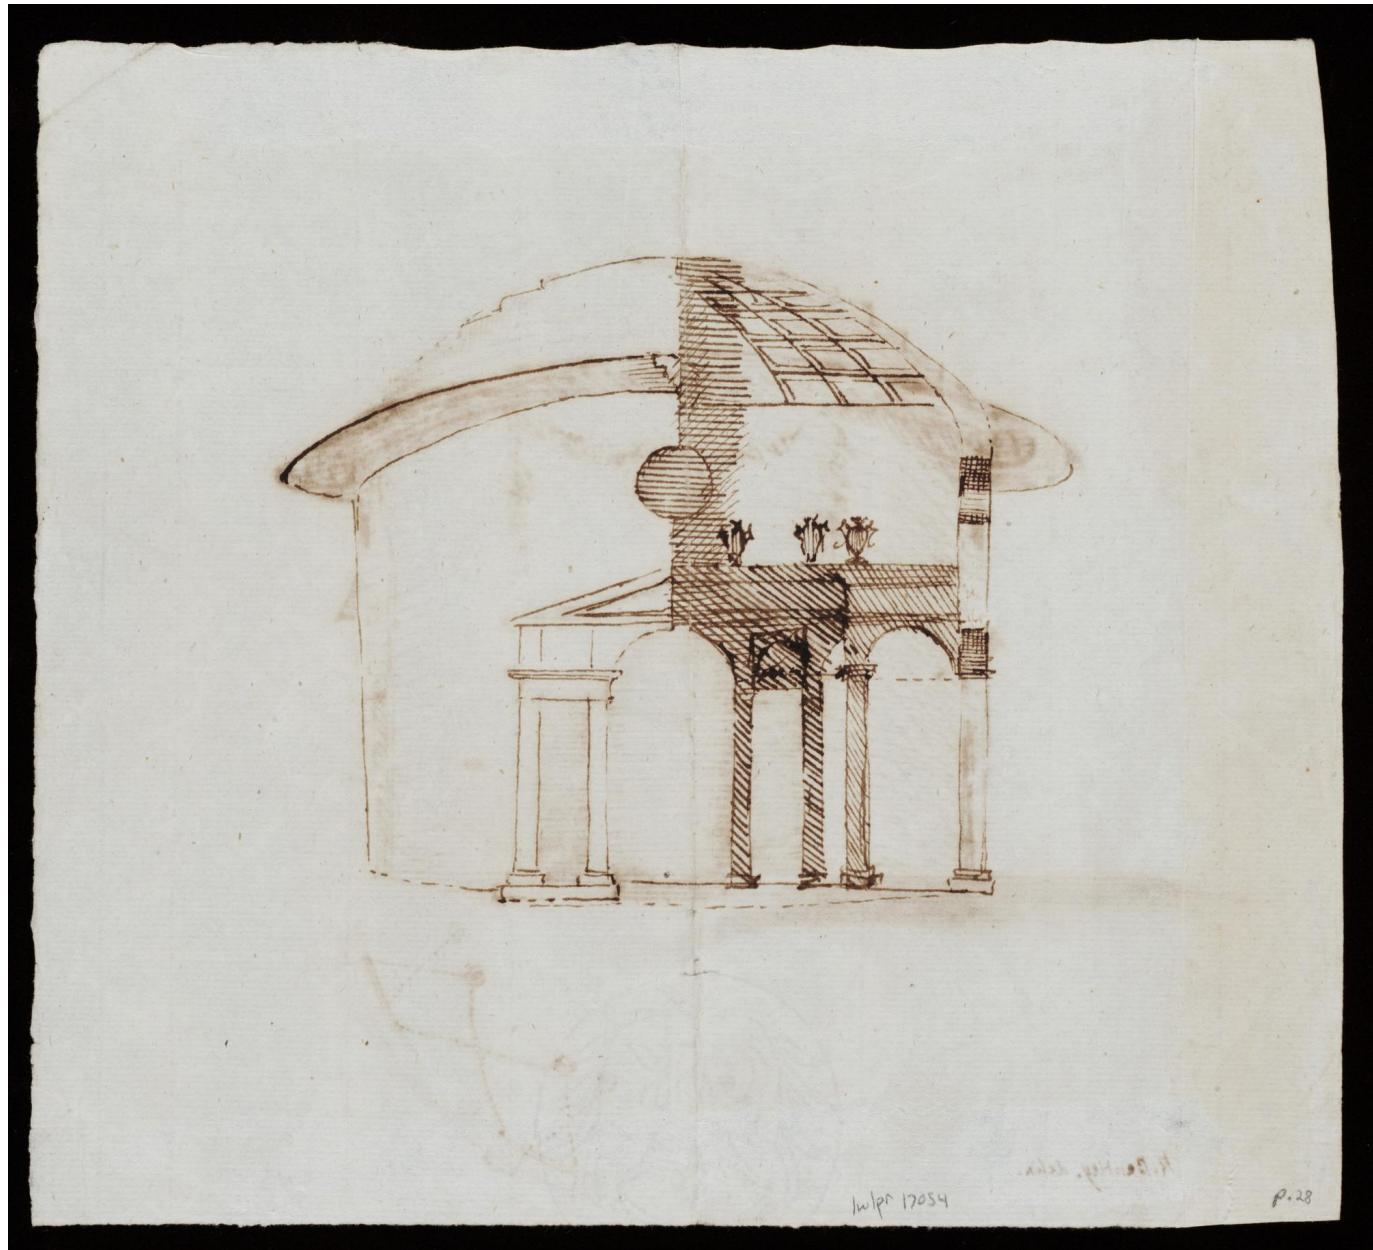

Caption: Entrance from the road at Strawberry Hill [art original] : N.B. There is a rose window added under the battlemen[t].
Image ID: 15952348

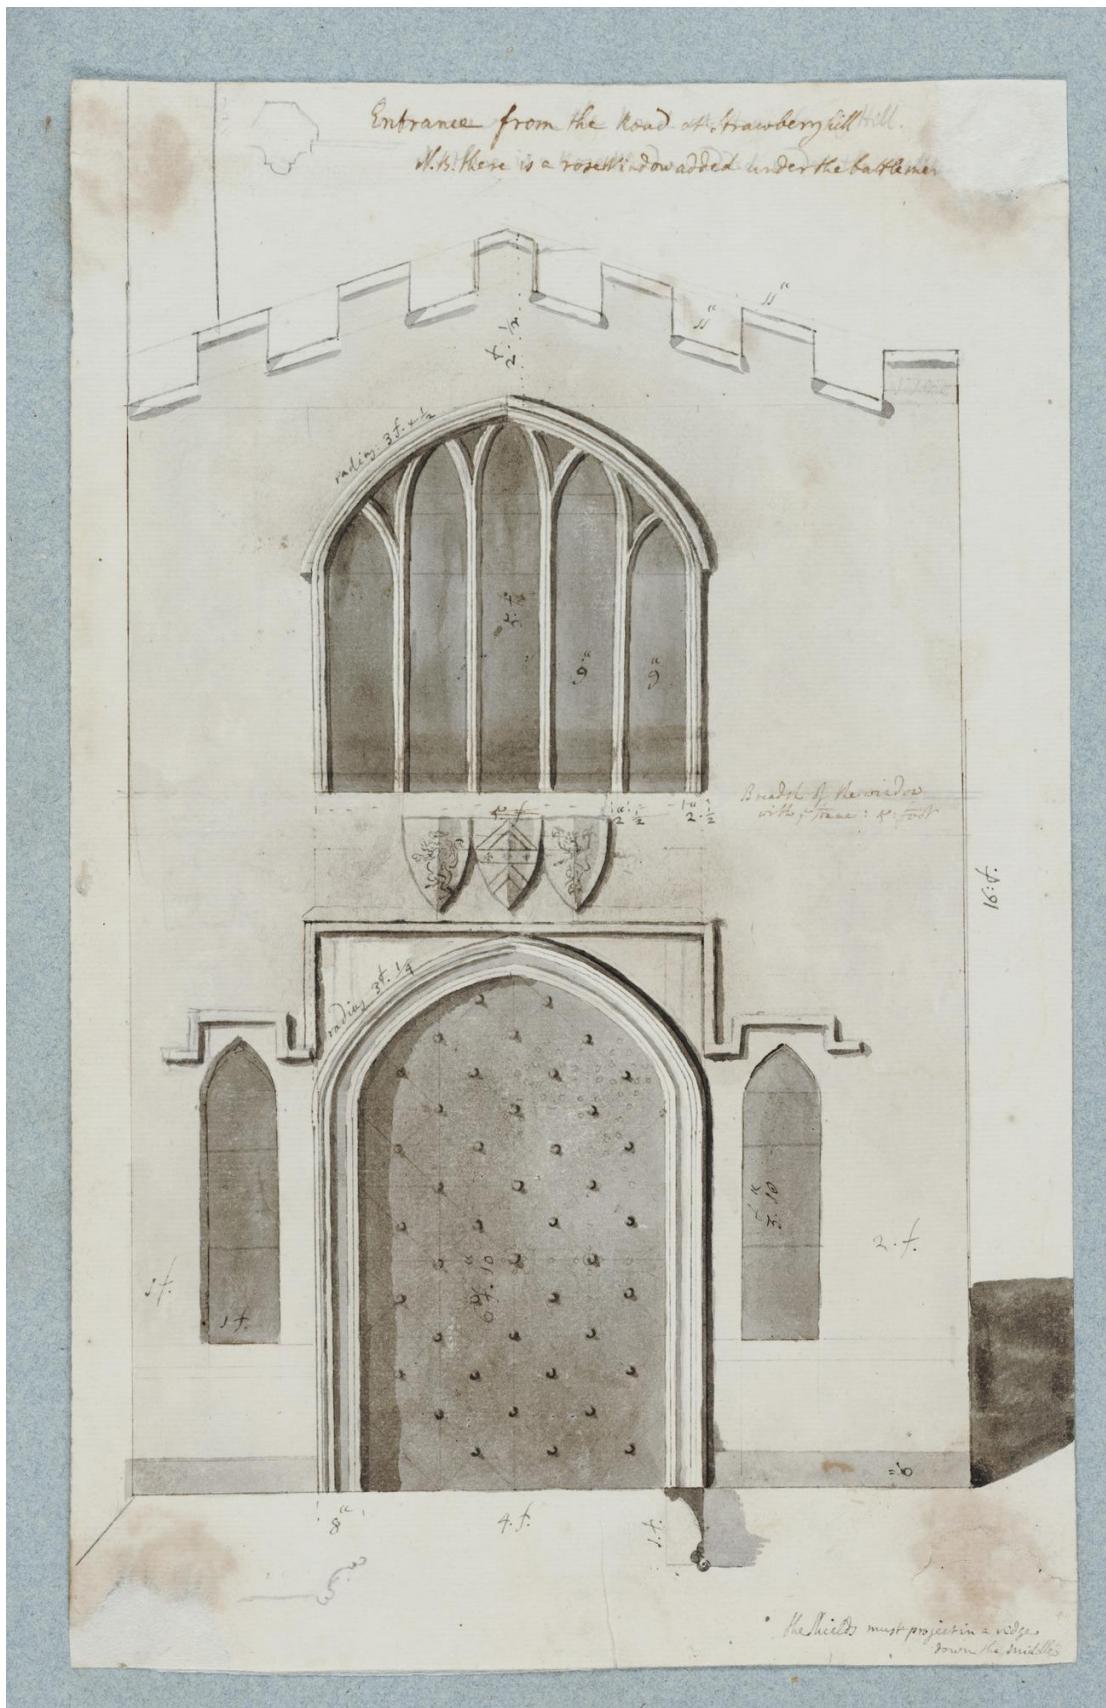


Caption: Perspective of the hall & staircase at Strawberry Hill by Richd. Bentley [art original].

Image ID: 15952350




Caption: Design of a Gothic lanthorn at Strawberry Hill by Mr. Bentley [art original].

Image ID: 16871350

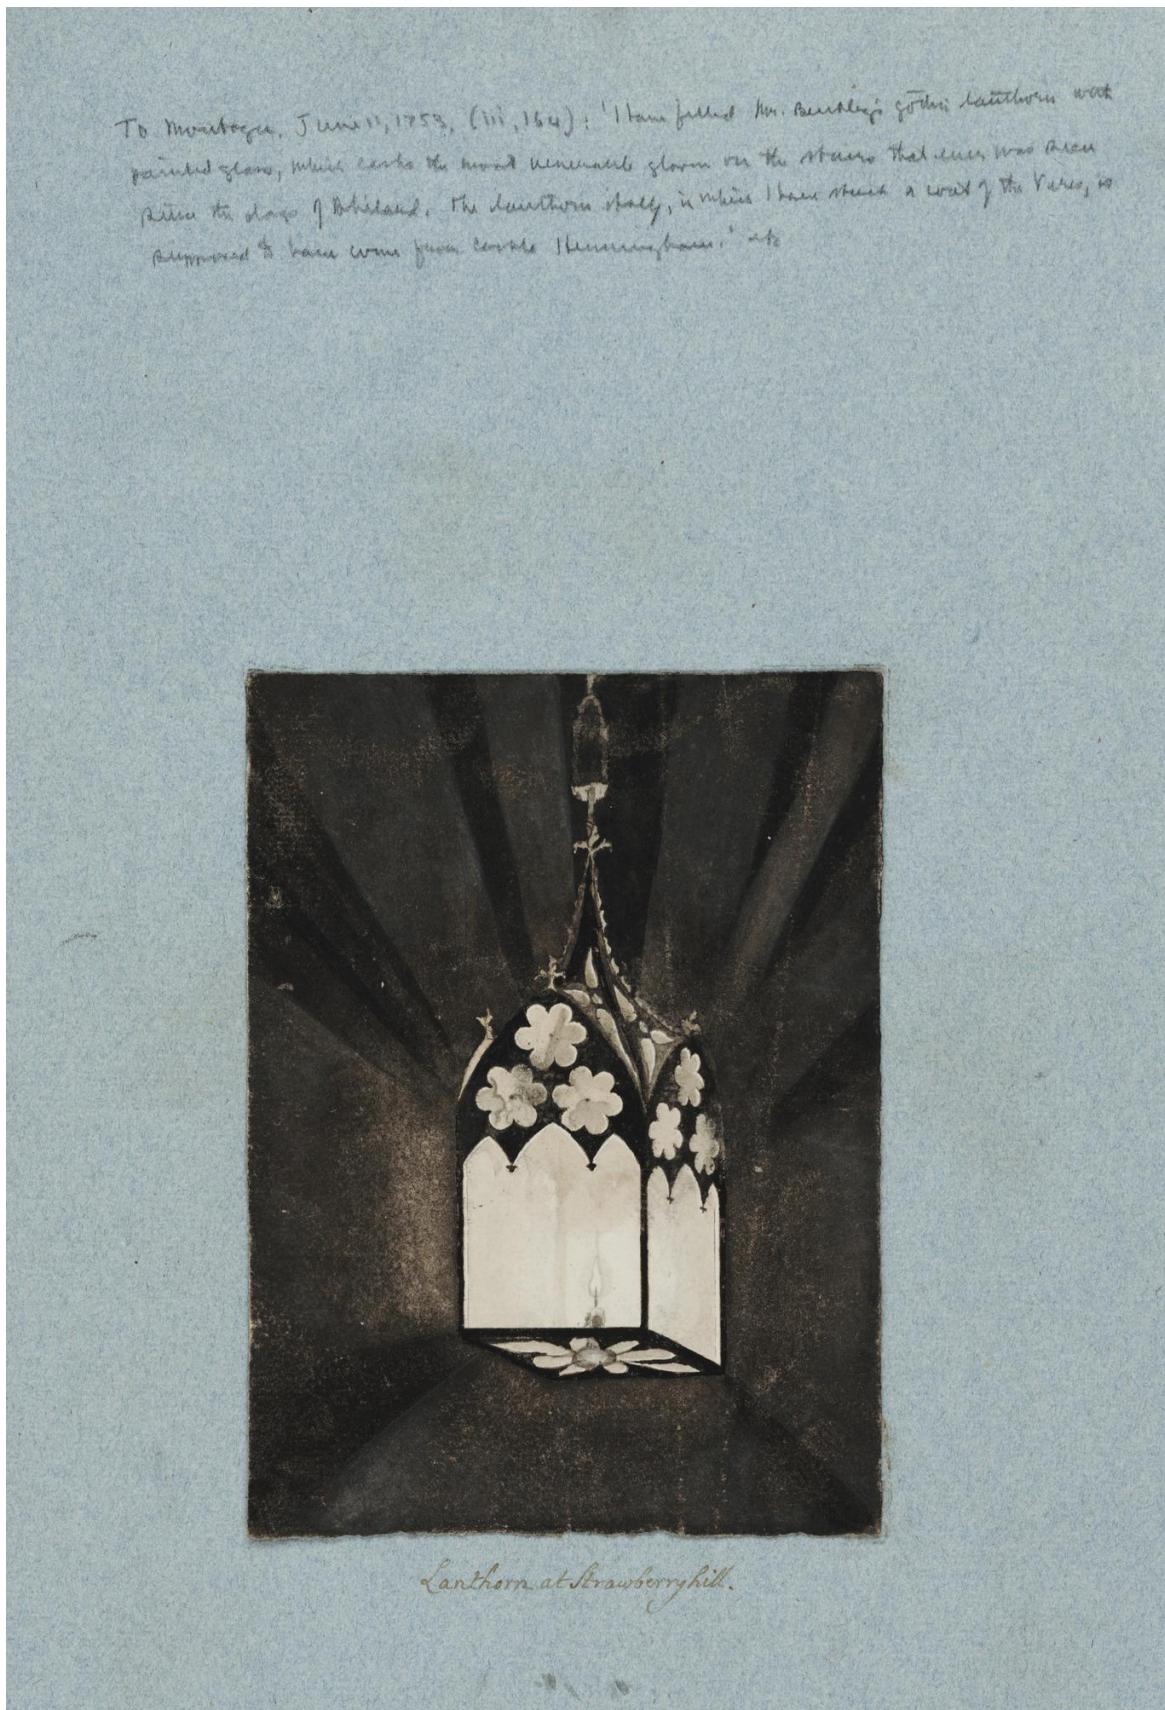

Caption: Chimneypiece in the refectory or great parlor at Strawberry Hill [art original] / R. Bentley inv.

Image ID: 15952351

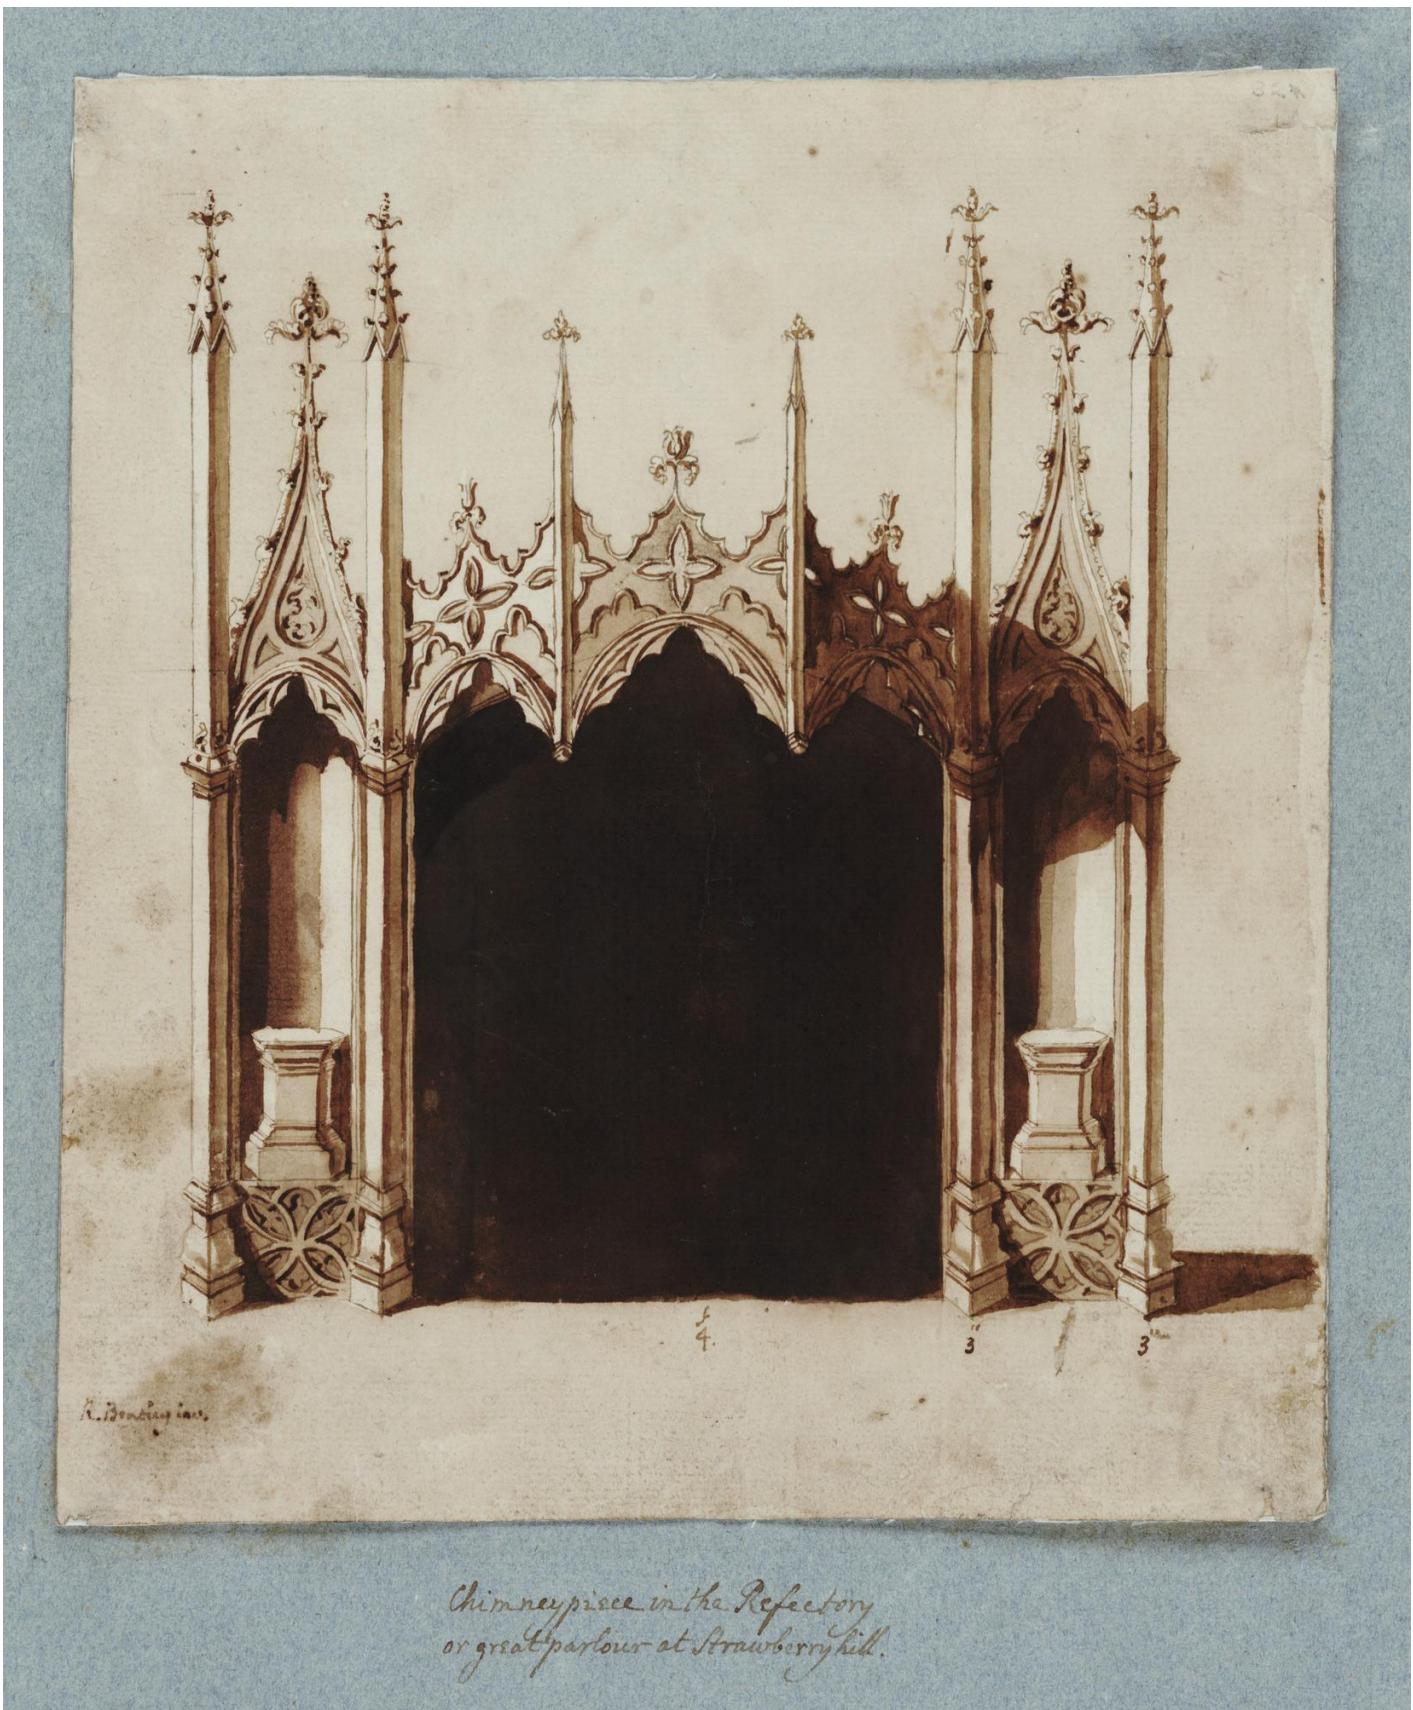


Caption: Design for a seat at Strawberry Hill [art original] / Rd. Bentley delin.

Image ID: 16871351



Caption: Design (not executed) for the antichapel at the Vine [sic] in Hampshire [art original].

Image ID: 15952354

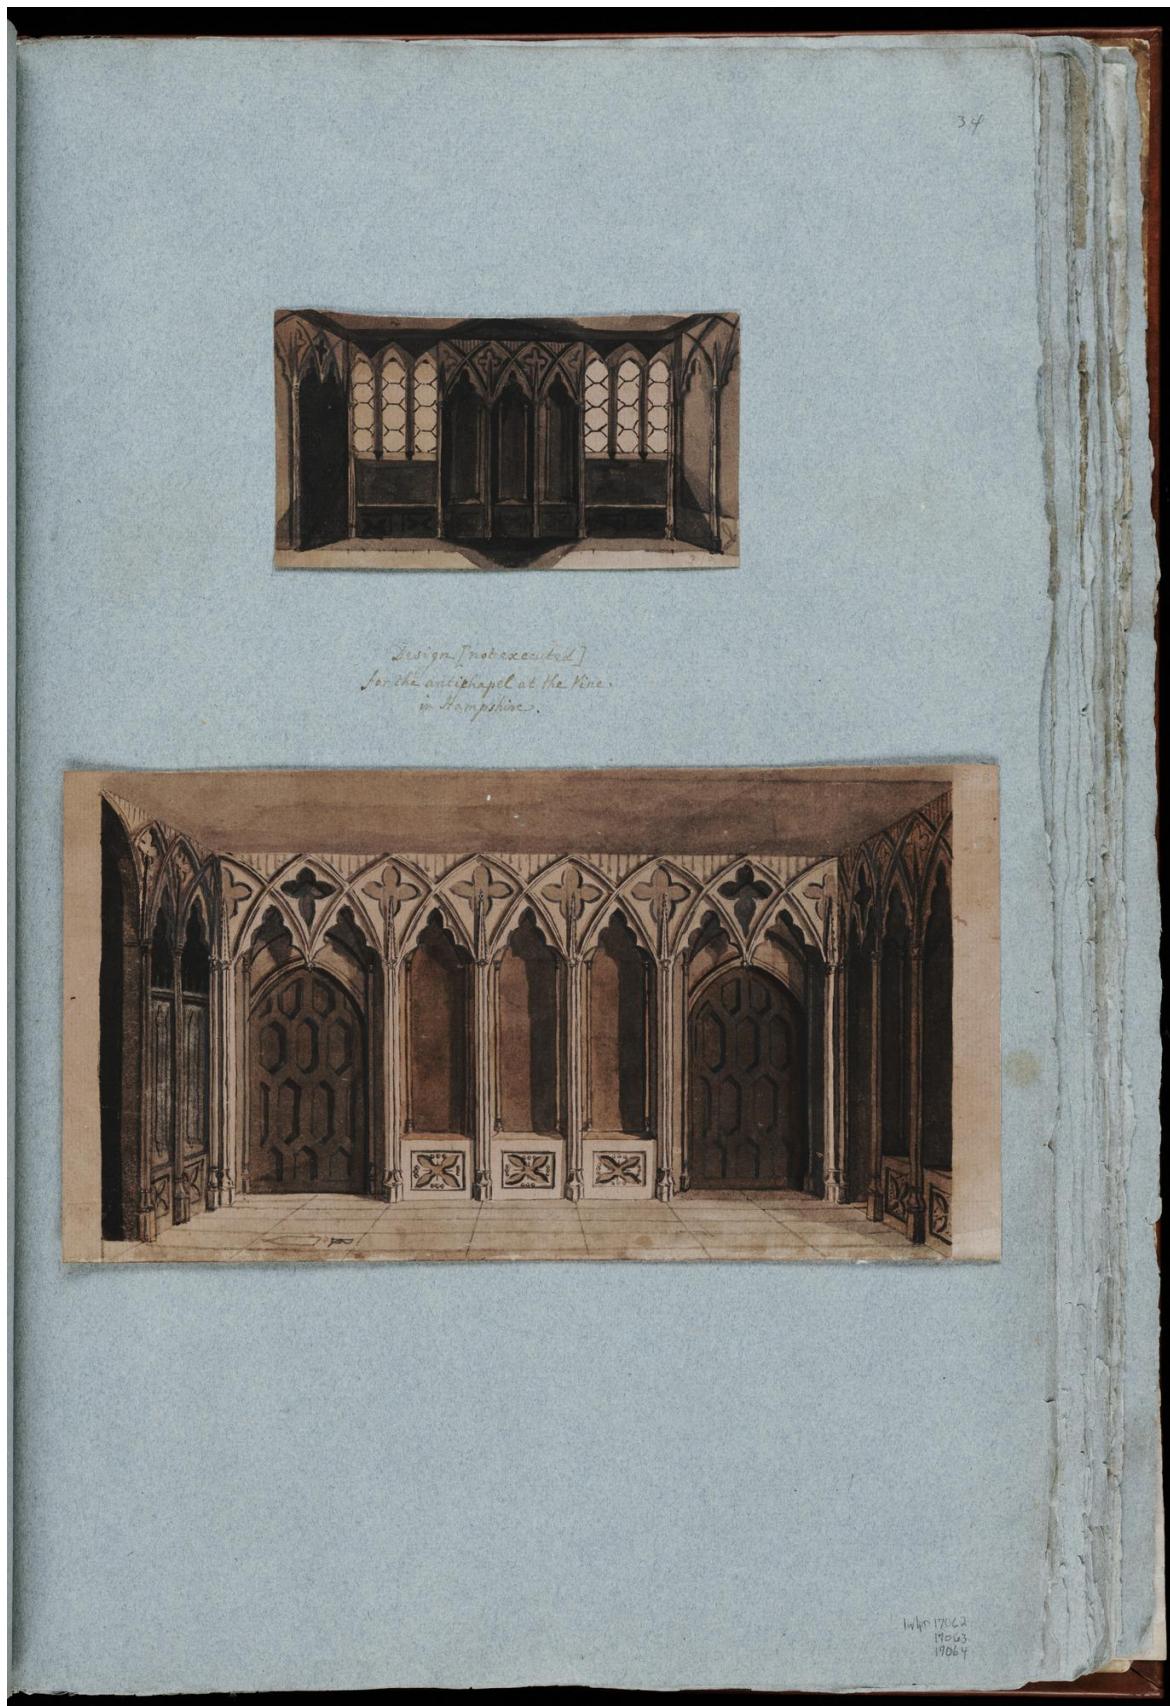

Caption: Design (not executed) for a seat in a garden at Isleworth [art original] / RB.

Image ID: 16871352



Design [not executed]
for a seat in a garden
at Isleworth.

Caption: Design for the library at Strawberry Hill [art original].

Image ID: 15952355




Caption: Design for the library at Strawberry Hill by Mr. Bentley [art original].

Image ID: 15952358




Caption: [Alternative design for the library at Strawberry Hill] [art original] / RB [monogram].

Image ID: 15952359

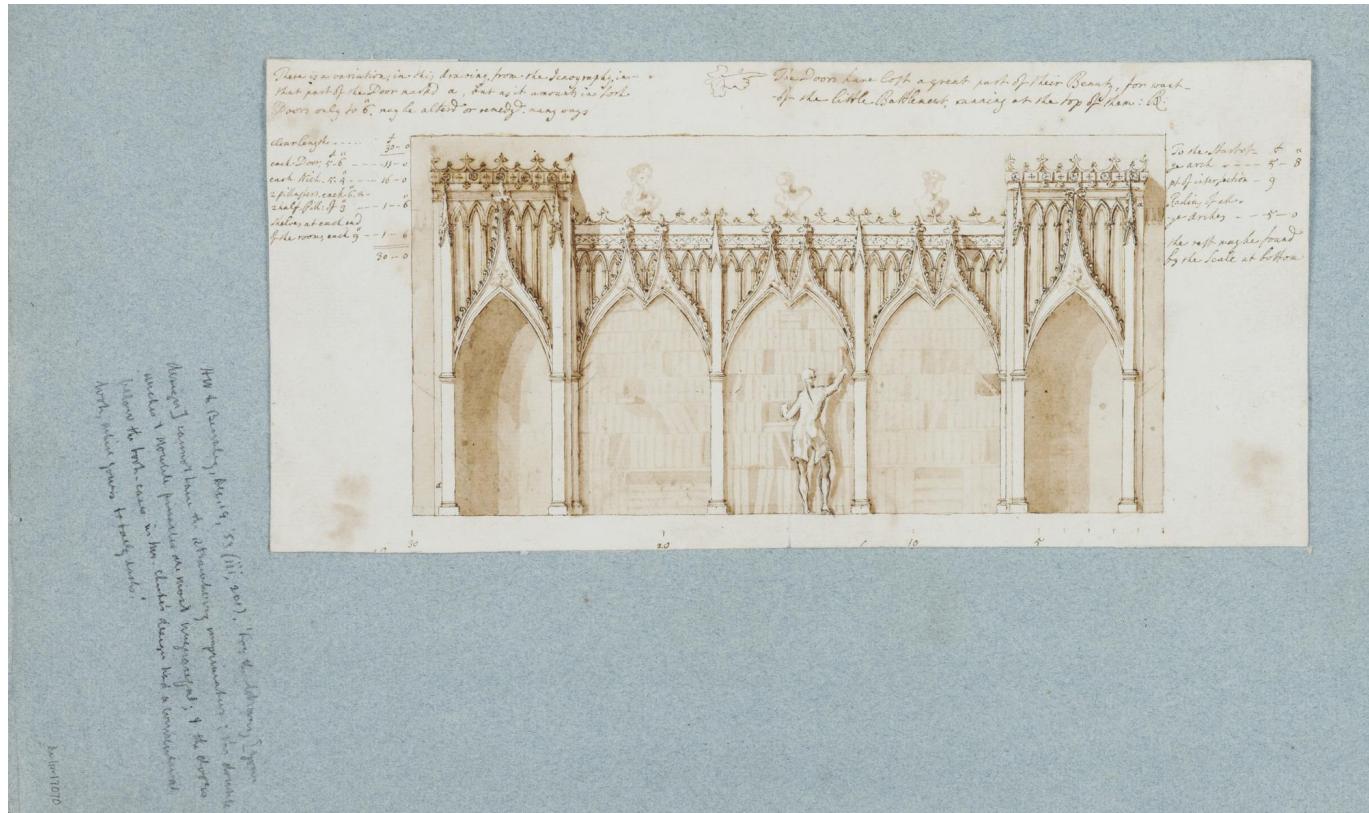


Caption: [Ground plan of the library at Strawberry Hill] [art original].

Image ID: 15952360

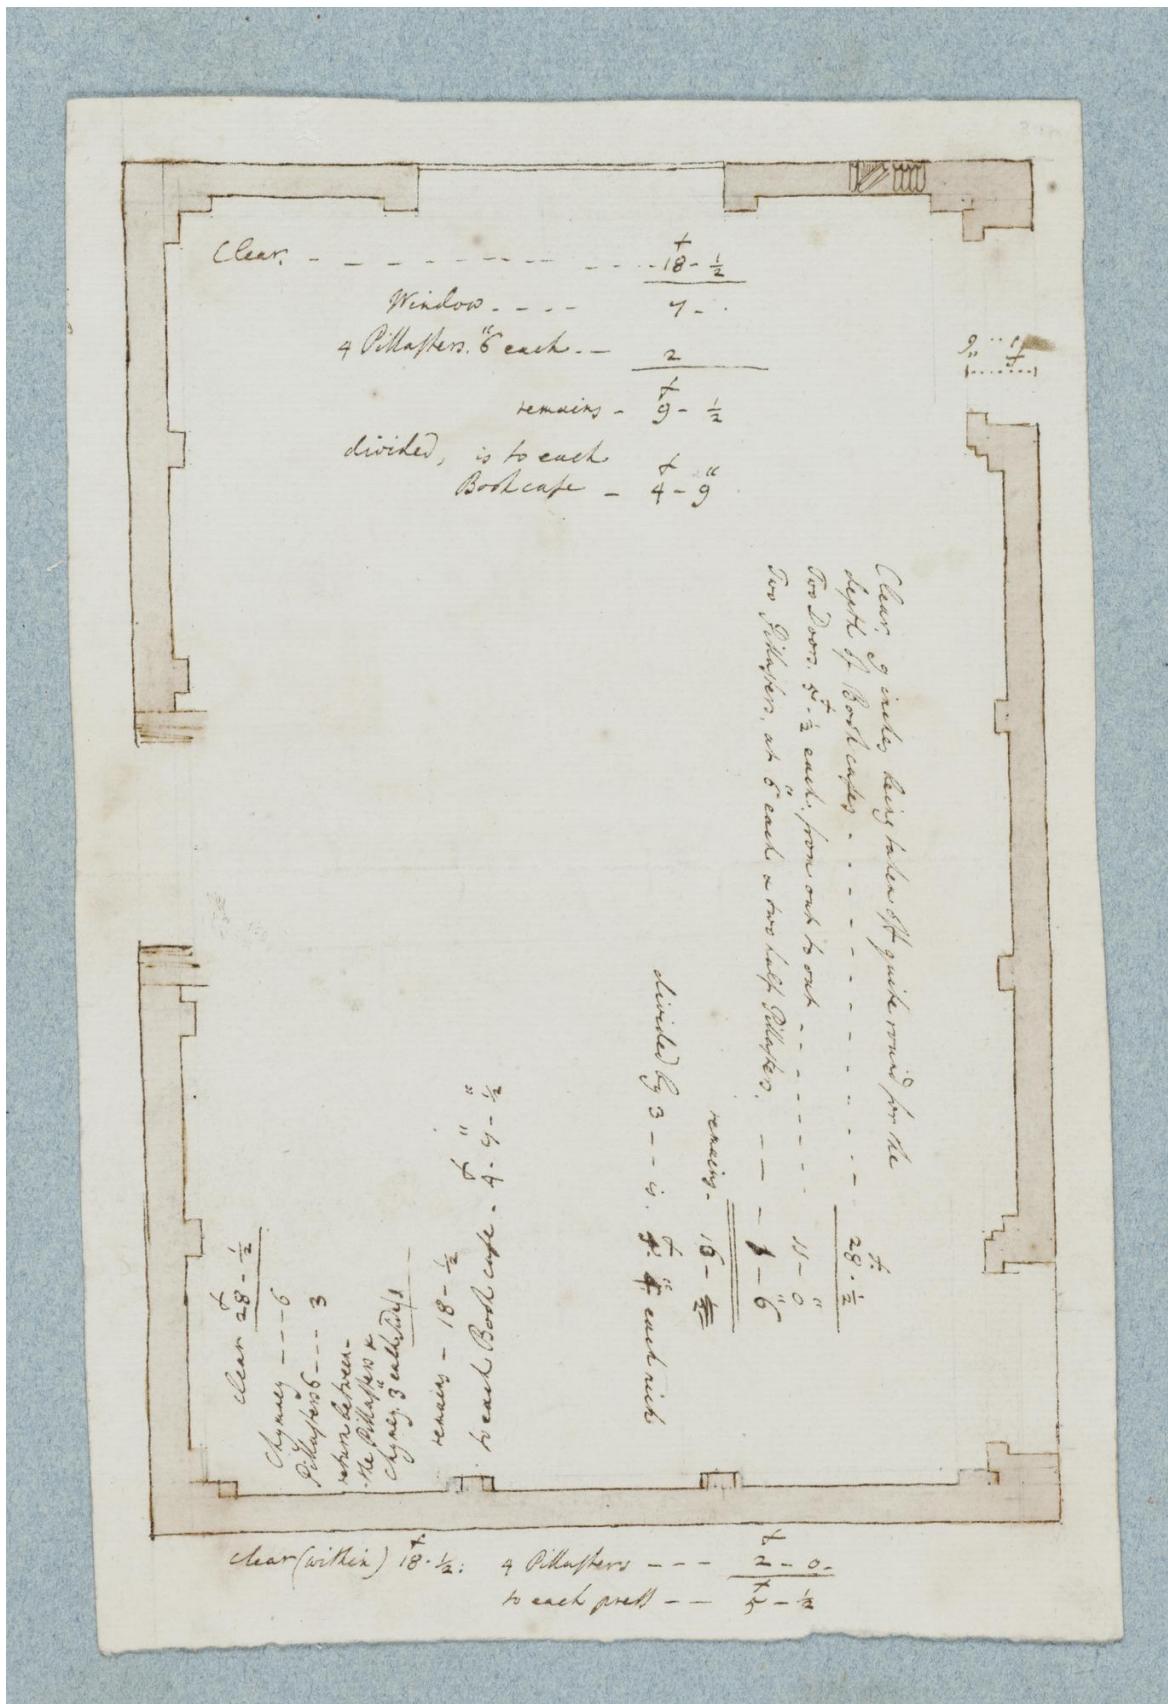


Caption: [Ground plan of the library at Strawberry Hill] [art original].

Image ID: 15952361

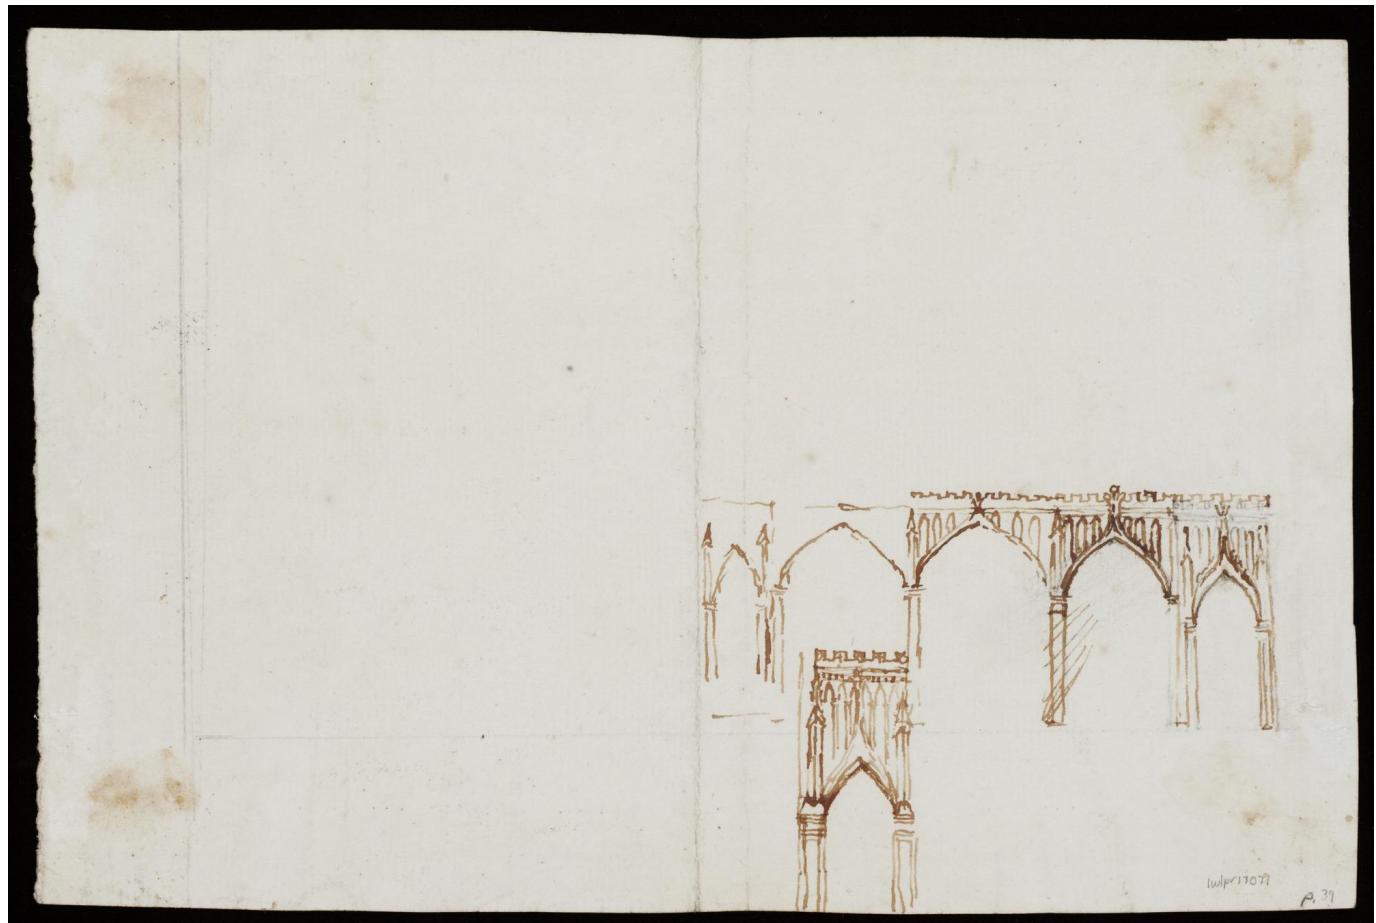


Caption: Design of a fictitious steeple for Nich. Hardinge Esq. of Kingston [art original].

Image ID: 15952362

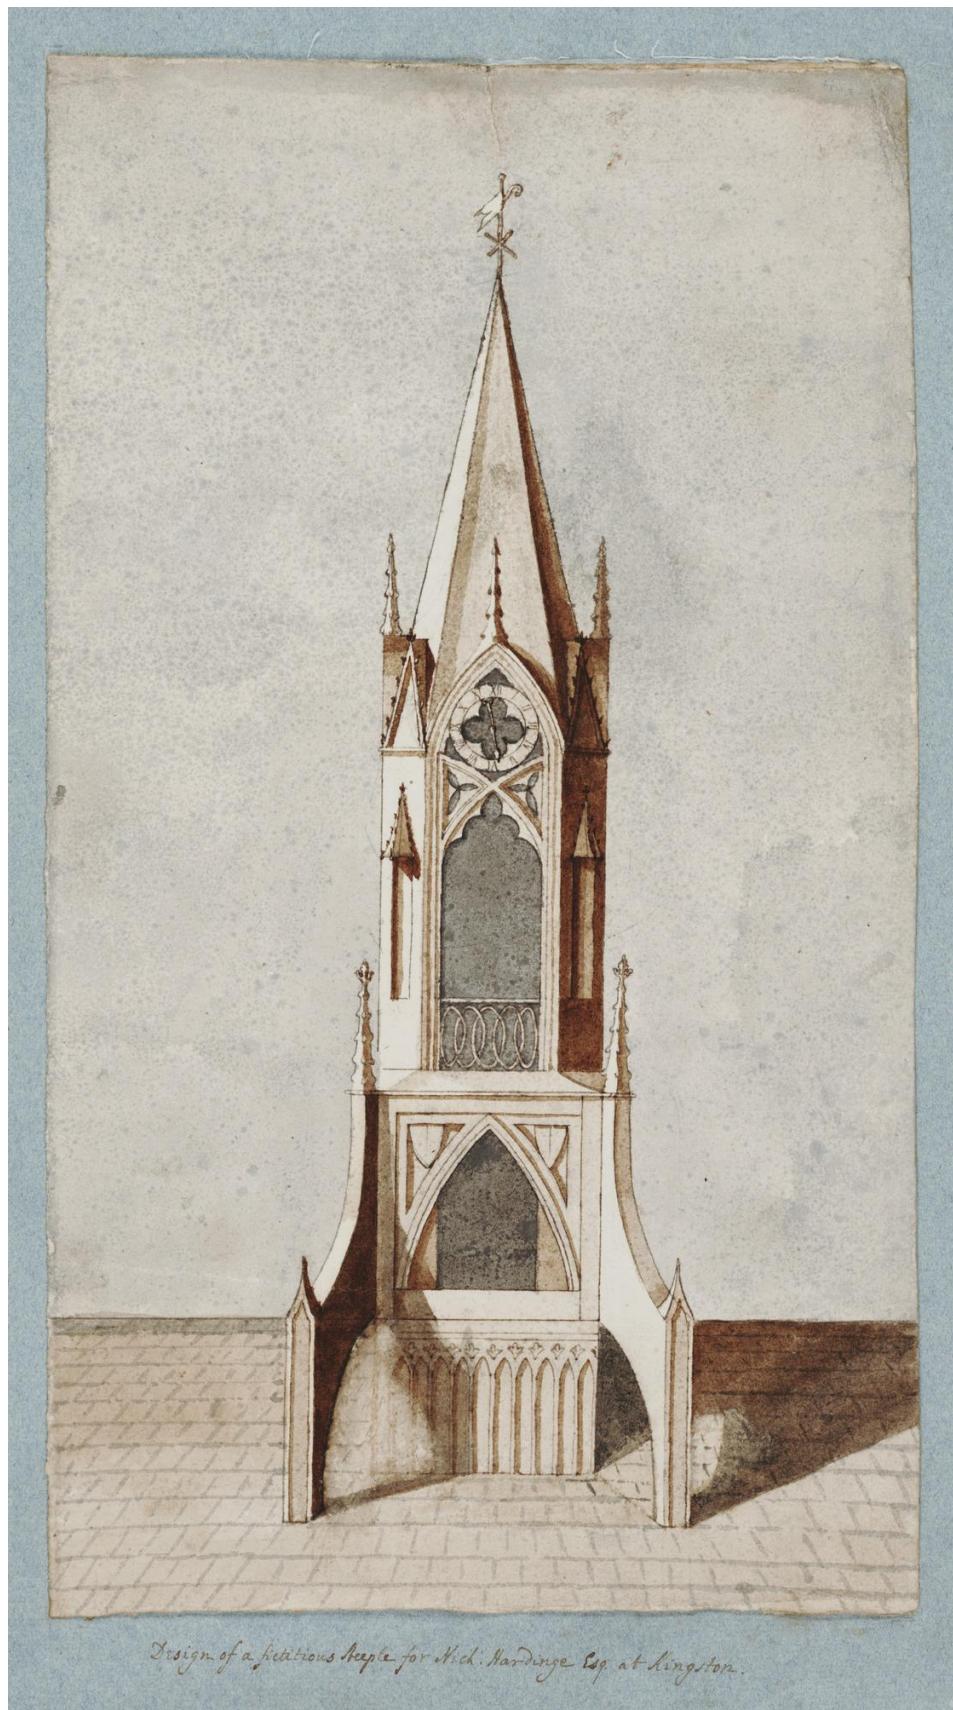


Caption: The cohue or town house at St. Helier in Jersey designed by Richd. Bentley 1755 [art original].

Image ID: 15952363

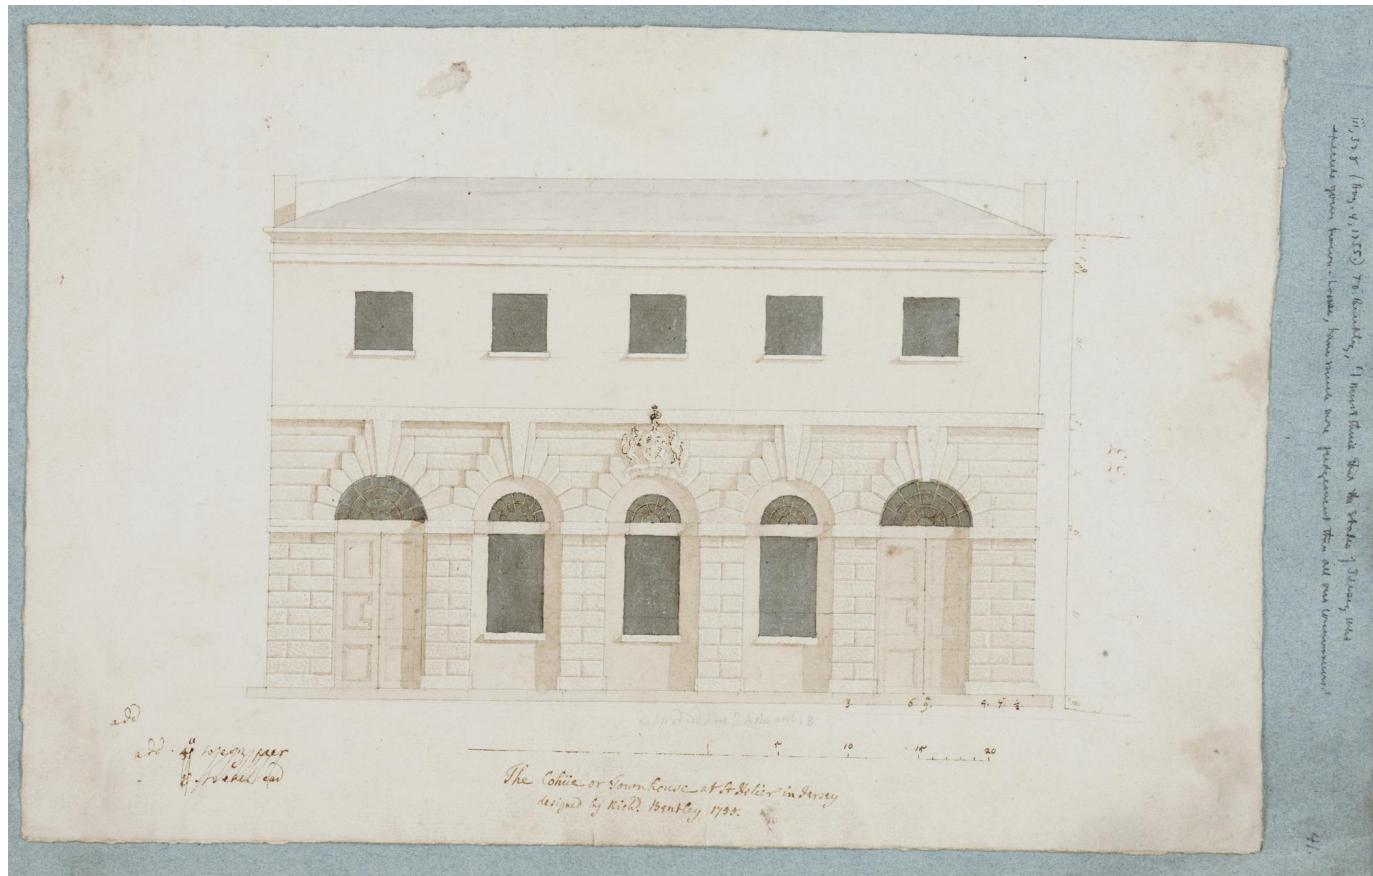


Caption: Design for a chimney in the style of architecture in the reign of James the First [art original].

Image ID: 16871353

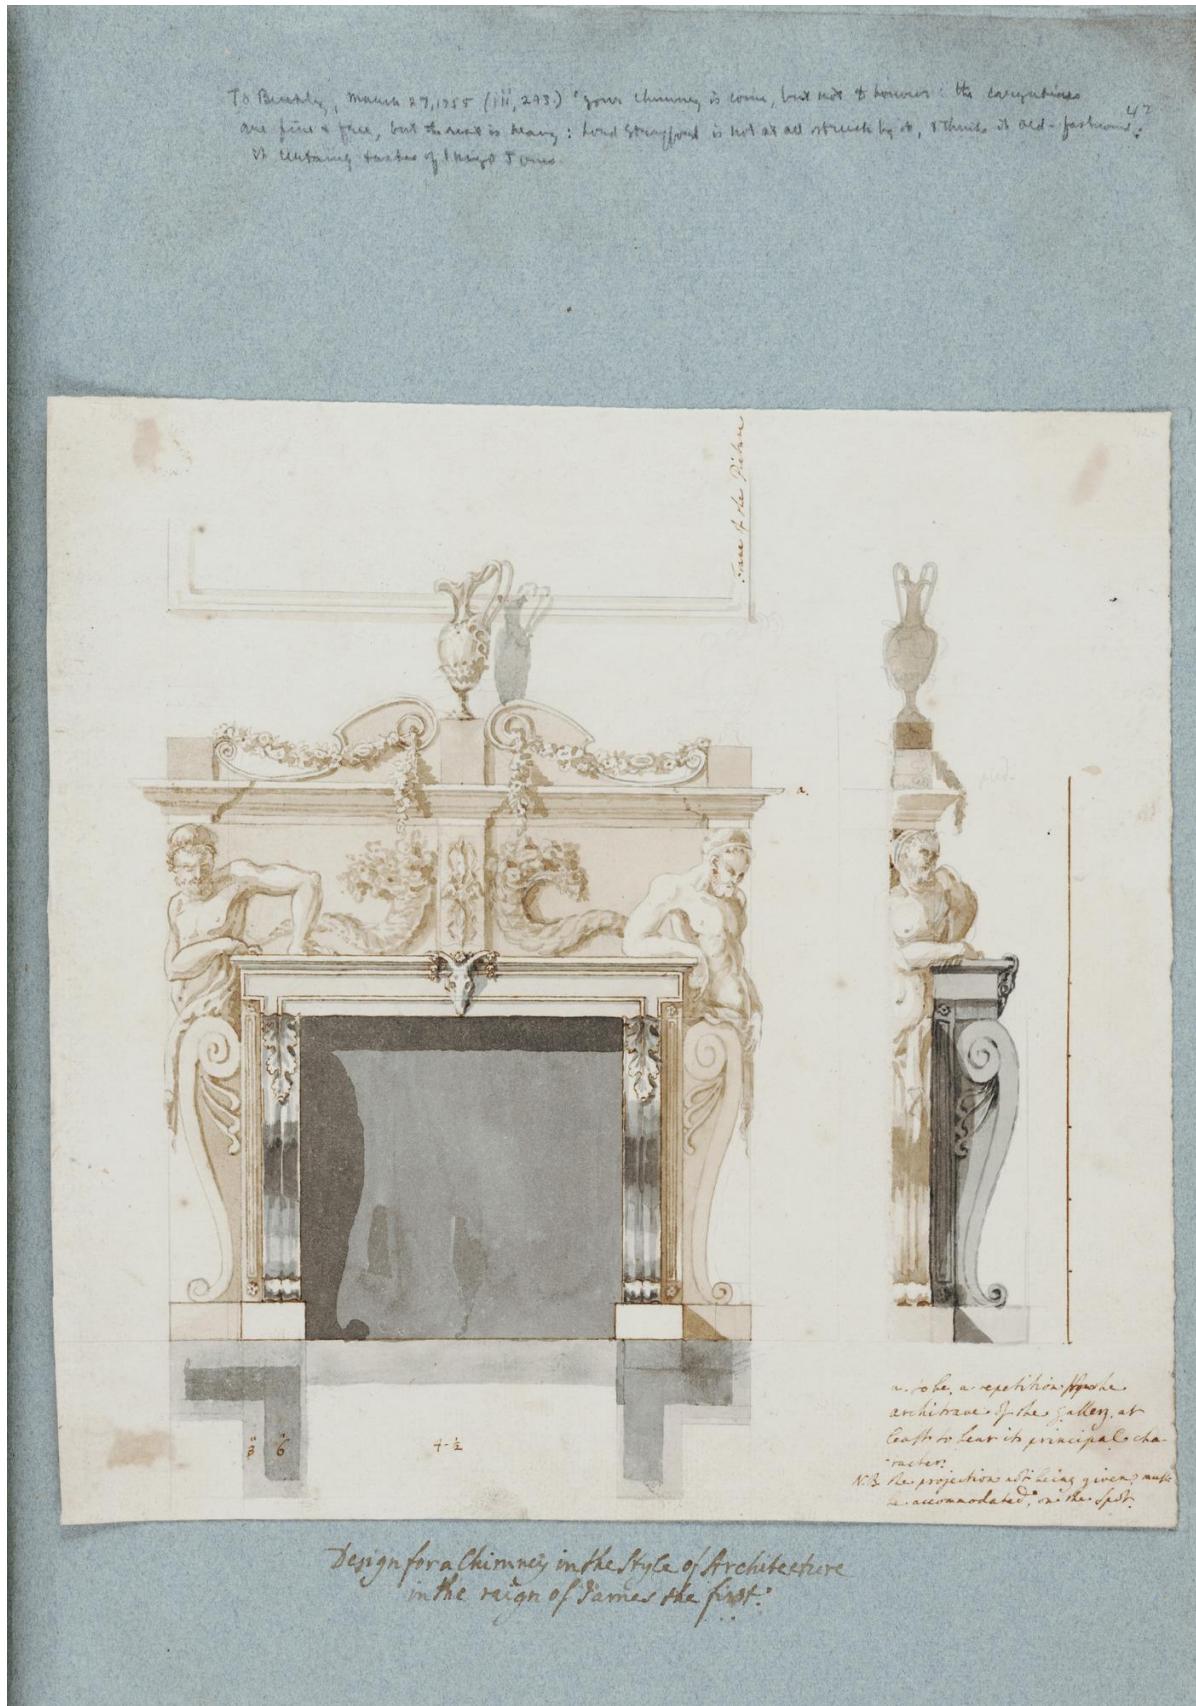


Caption: Gothic chairs at Strawberry Hill taken from painted glass, these by Mr. Bentley [art original].

Image ID: 16871354

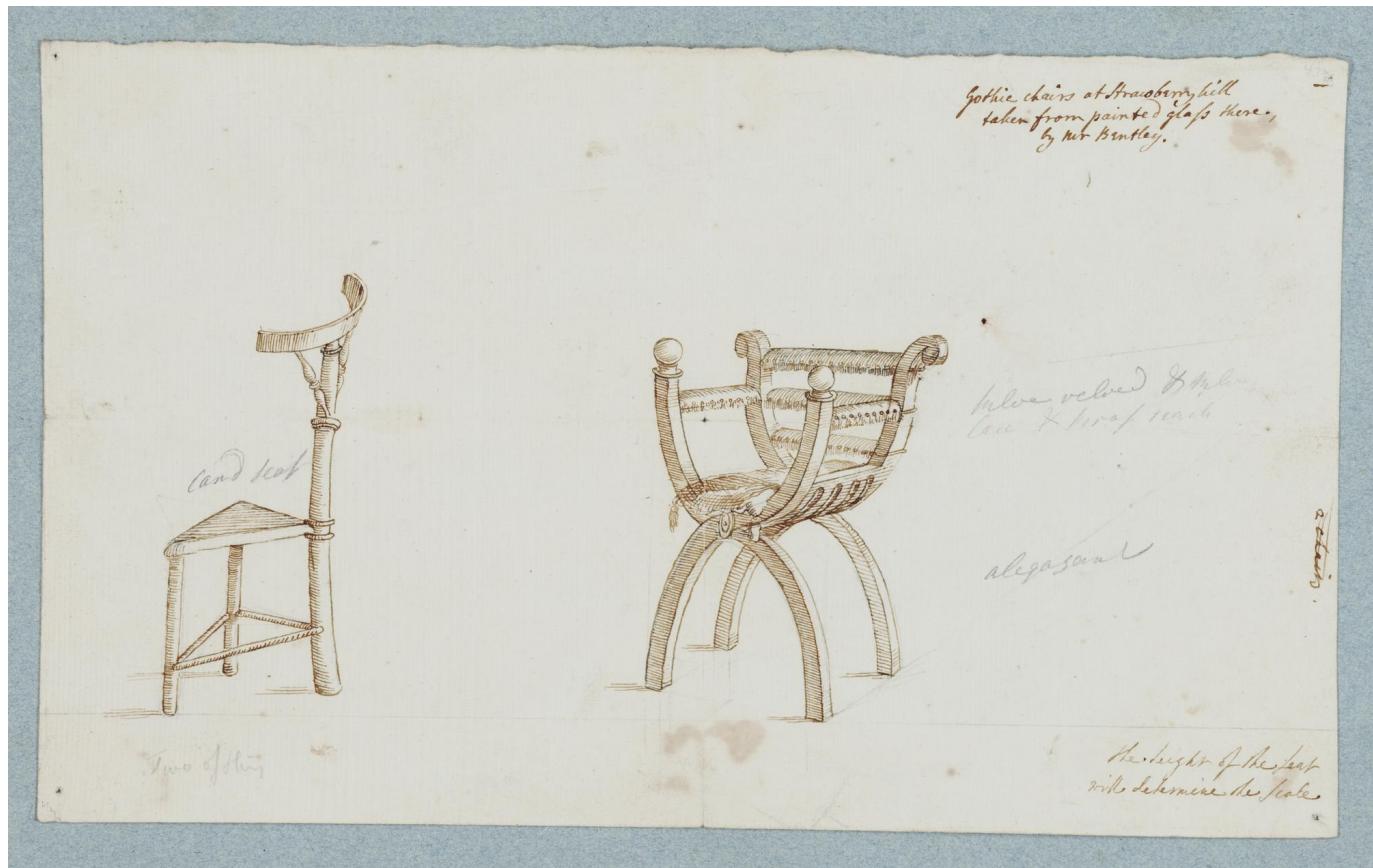

Caption: Designs for Gothic benches & chairs at Strawberry Hill by Mr. Bentley [art original].

Image ID: 15952364

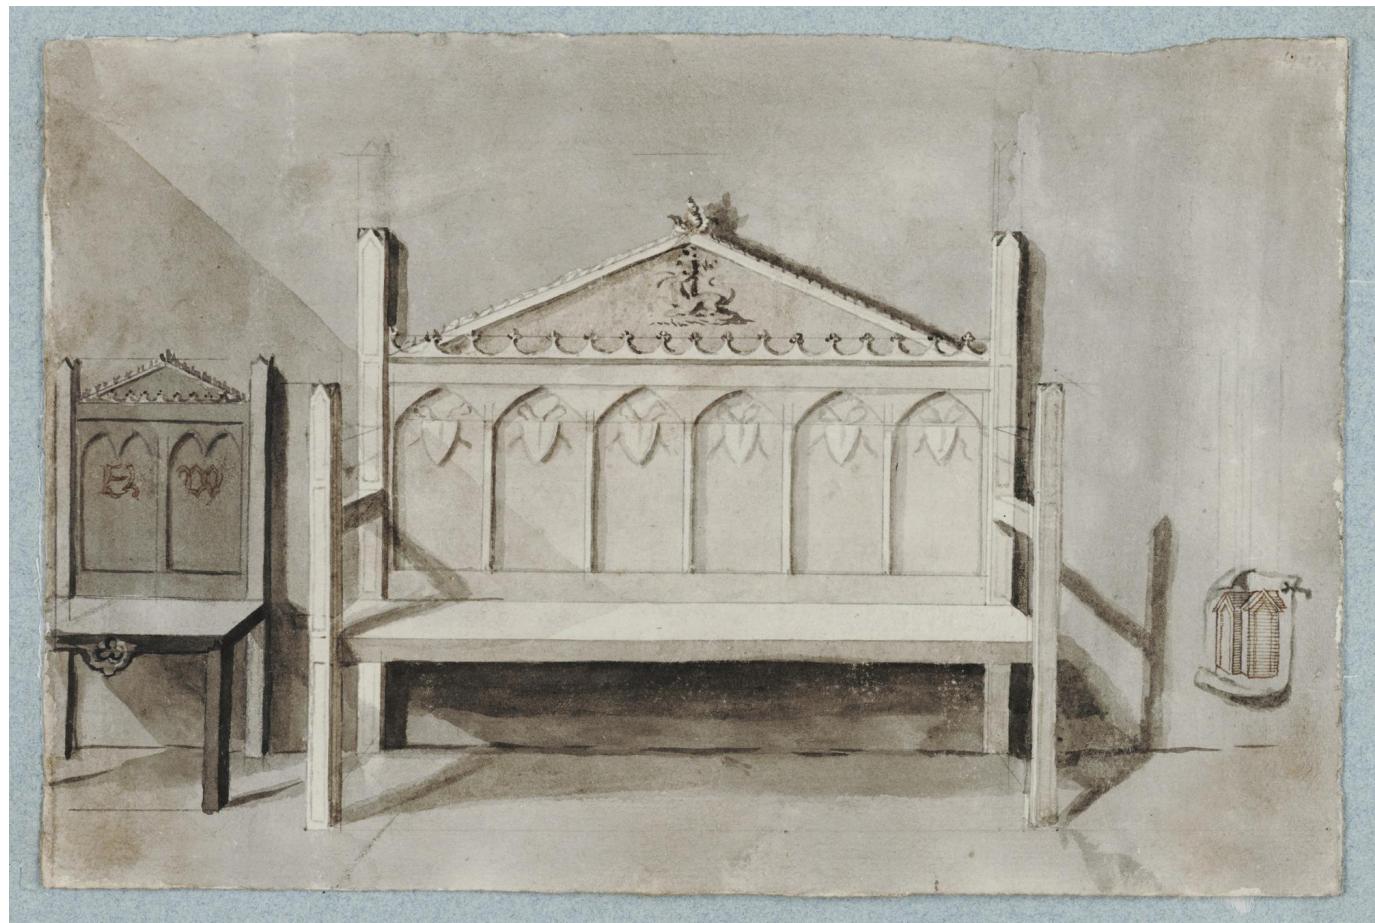

Caption: Building in Lord Strafford's menagerie at Wentworth Castle Yorkshire by Mr. Bentley 1756 [art original].

Image ID: 16871355

To Lord Strafford, July 4, 1757. (IV, 70) 'I hoped to have a few views from Prague and
you forewards bringing Mr. Bentley's designs.... Thank God, the happiness of the menagerie does not
depend upon accident above or below.' etc.

To Sir Montague, Sept. 1, 1760. (IV, 427.) 'Lord Strafford has enclosed the little Gothic building
which I sent Mr. Bentley to draw; I took the idea from Canterbury Cross.'

To the Bowes, Sept. 4, 1759, (IV, 213) 'and pray like the little Gothic edifice, a position in the men-
agerie! Your husband recommended it, & had it drawn by Mr. Bentley, from Canterbury Cross.
See also W. & J. Strutt's of York's County Homes, (Museum Society, vol. XL, p. 28.)

Reproduced in Mr. B. Beckley Aug. 1756 (4W 35. 267)

Building in Lord Strafford's menagerie
at Wentworth Castle, Yorkshire
By Mr. Bentley 1756.




Caption: Design (not executed) of a Gothic columbarium at the Vine [sic]. East end [art original].

Image ID: 15952368



Caption: Designs for a Gothic columbarium at Strawberry Hill [art original].

Image ID: 16871356

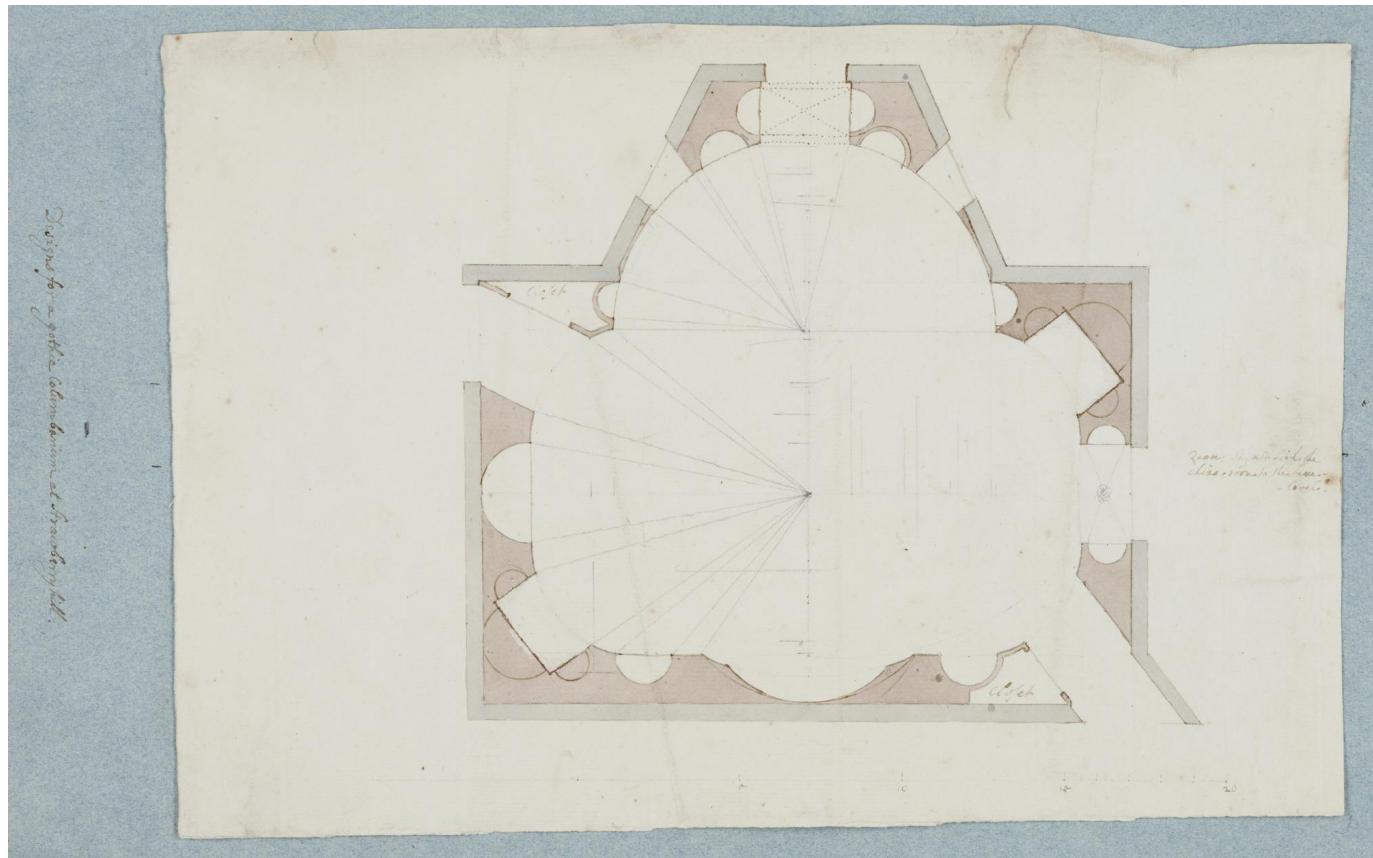

Caption: Designs for a Gothic Columbarium at Strawb. Hill [art original].

Image ID: 15952369

To Marin, Nov. 20, 1857 (p. 112). "A greater calamity is a new theory of my men, of which I am fond, 48.
4 giving 4 references at Strangers, & 4 1/2 was not sufficient! It always



Caption: [Elevation of the columbarium at Strawberry Hill] [art original].

Image ID: 15952370



Mr. Horning was Error in his Drawing, the Reality of
the Box, wanting near a foot. His Drawing will be
corrected.


10

20

Caption: Tomb at Linton in Kent [art original].


Image ID: 15952371

To manu (Nov. 20, 1757), 17, 112: 'That [Columbarium] at Linton is to have a
beautiful wreath designed by Mr. Bentley, as the whole is, with this plan, very true description,
' Galfrido Manu, Amicissimo, Optimo, gen. filio.... H. W. P.' See also 17, 222.

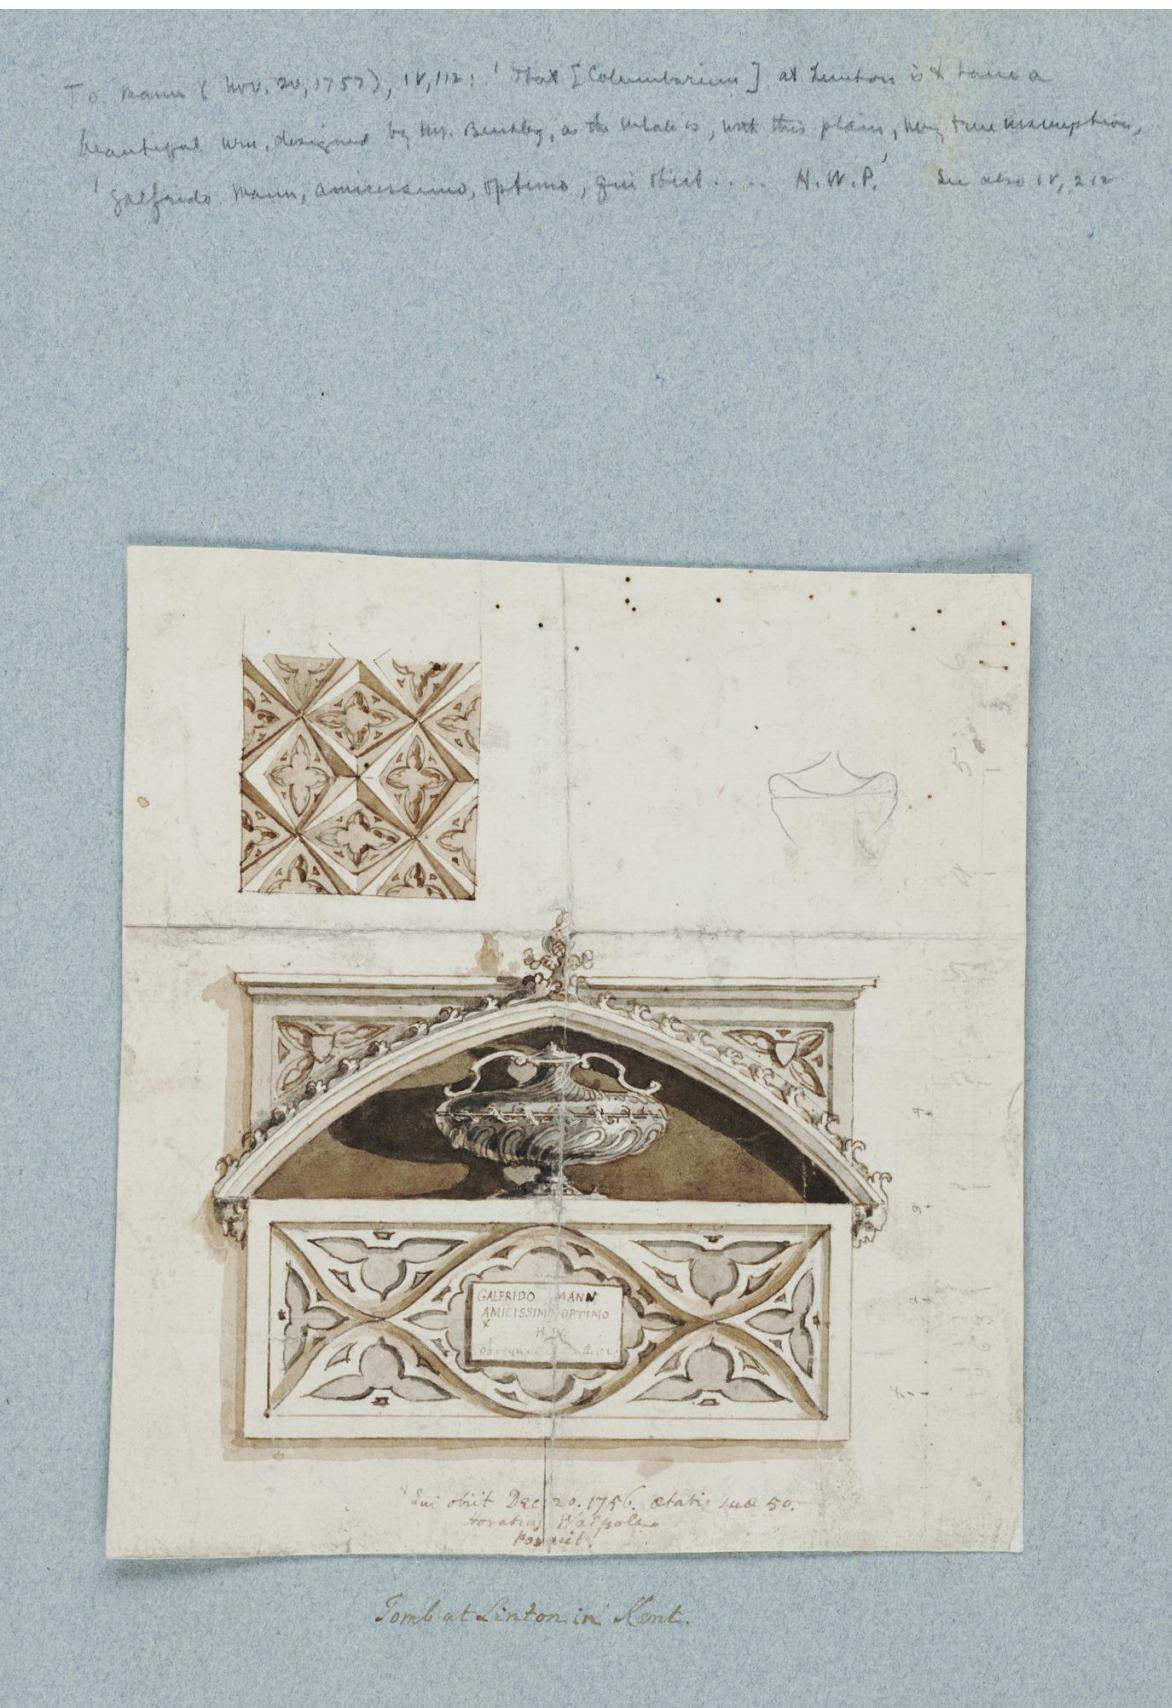

Caption: The priory of St. Hubert, a farm belonging to the Countess of Suffolk at Marble-Hill near Twickenham [art original].

Image ID: 16871357

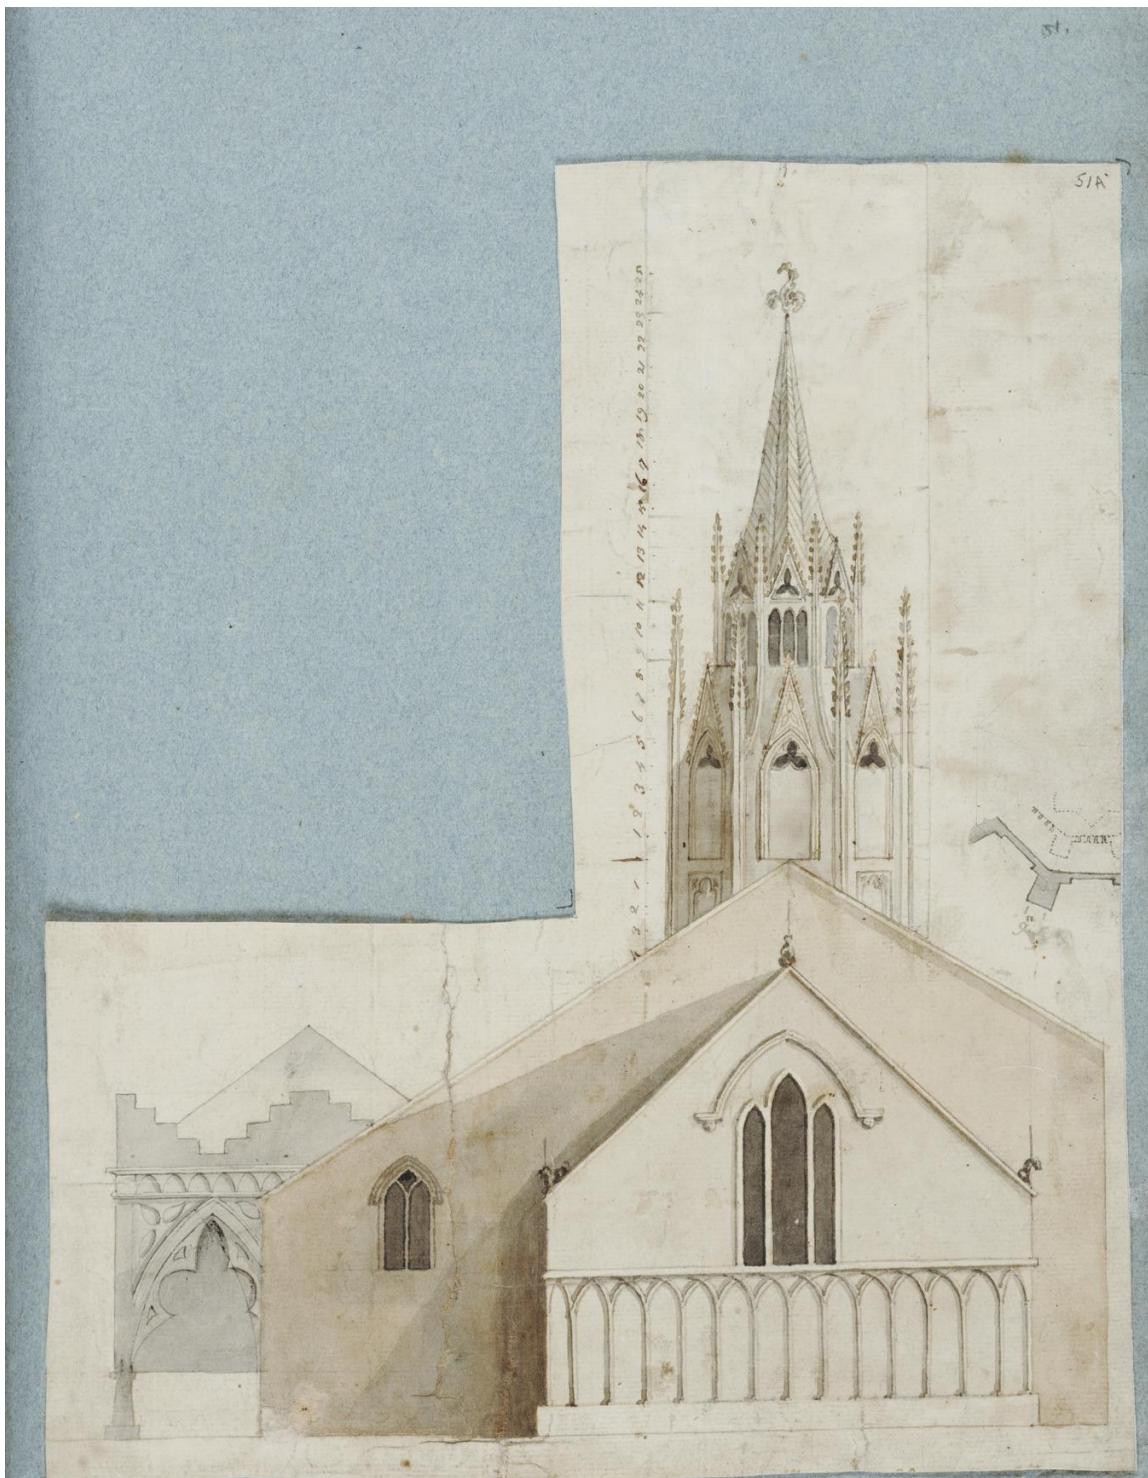

*The priory of St Hubert
a farm belonging to the Countess of Suffolk
at Marble-hill
near Twickenham.*

N.B. This was built, but pulled down after her death.

W. for Ross


Caption: Sketches for the windows in the Holbein chamber at Strawberry Hill [art original].

Image ID: 16871358




Caption: Sketches for the windows in the Holbein chamber at Strawberry Hill [art original].

Image ID: 15952372

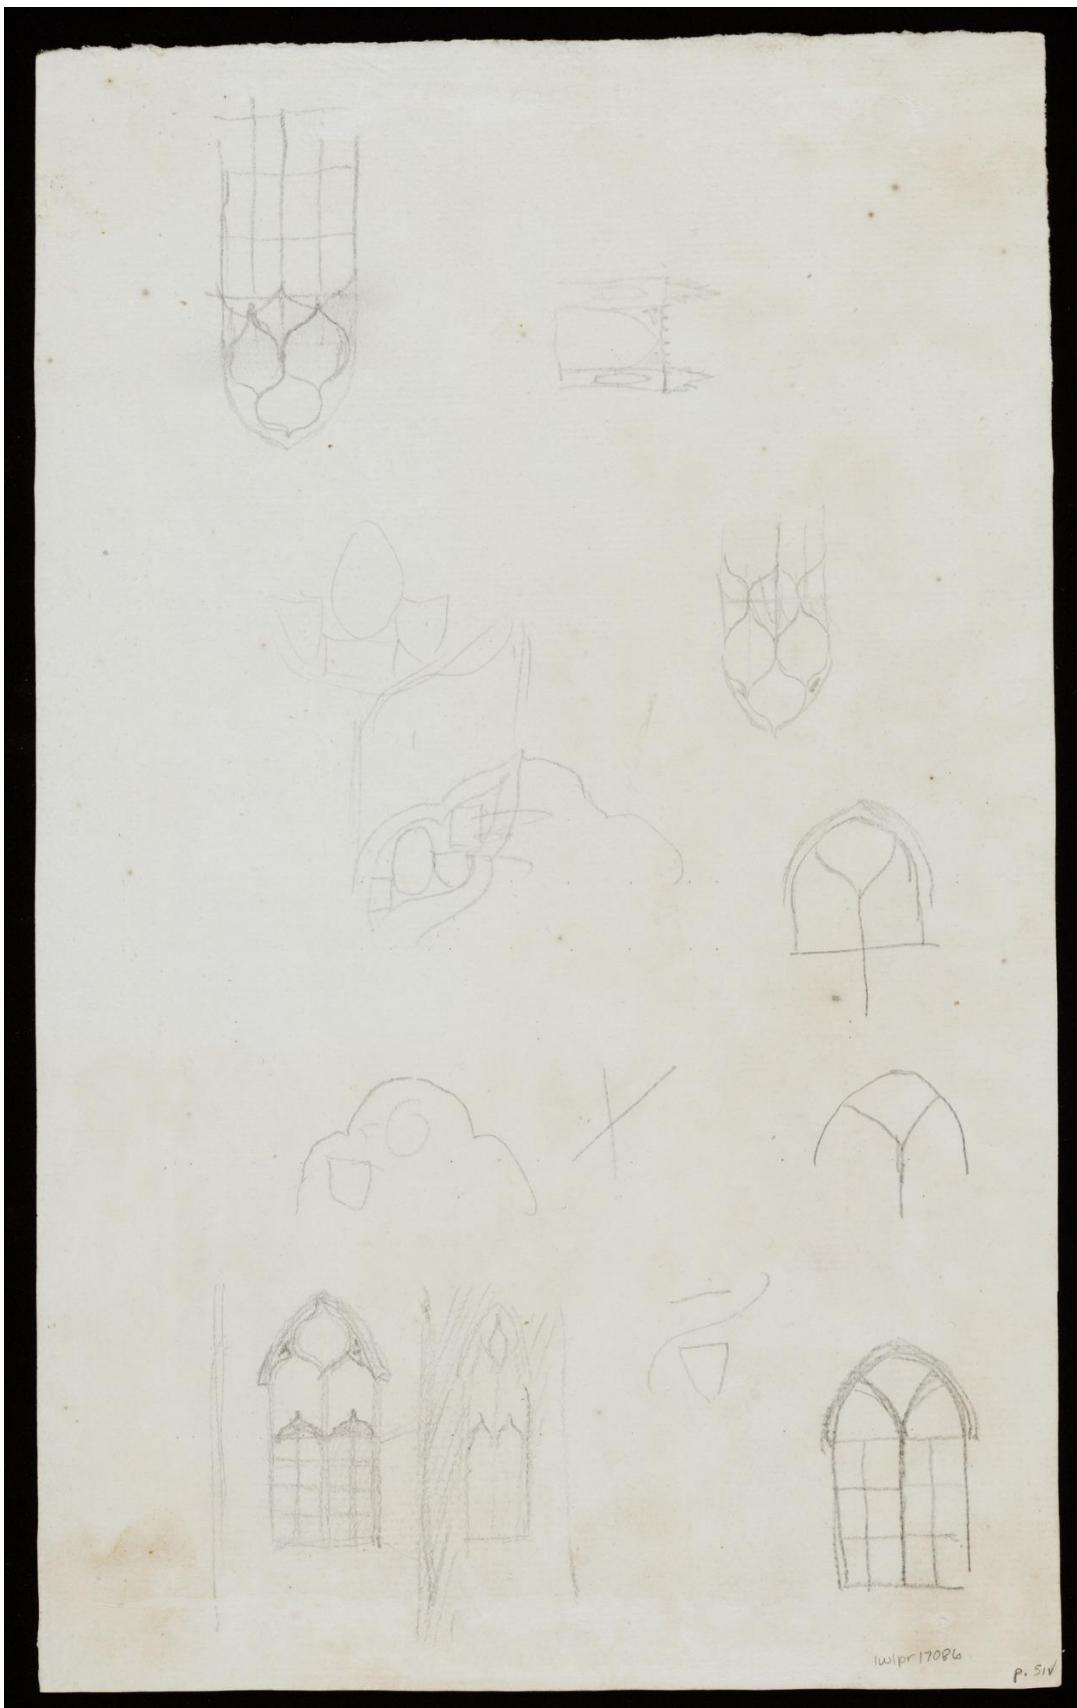


Caption: [Sketch for a window in the Holbein chamber at Strawberry Hill] [art original].

Image ID: 15952375

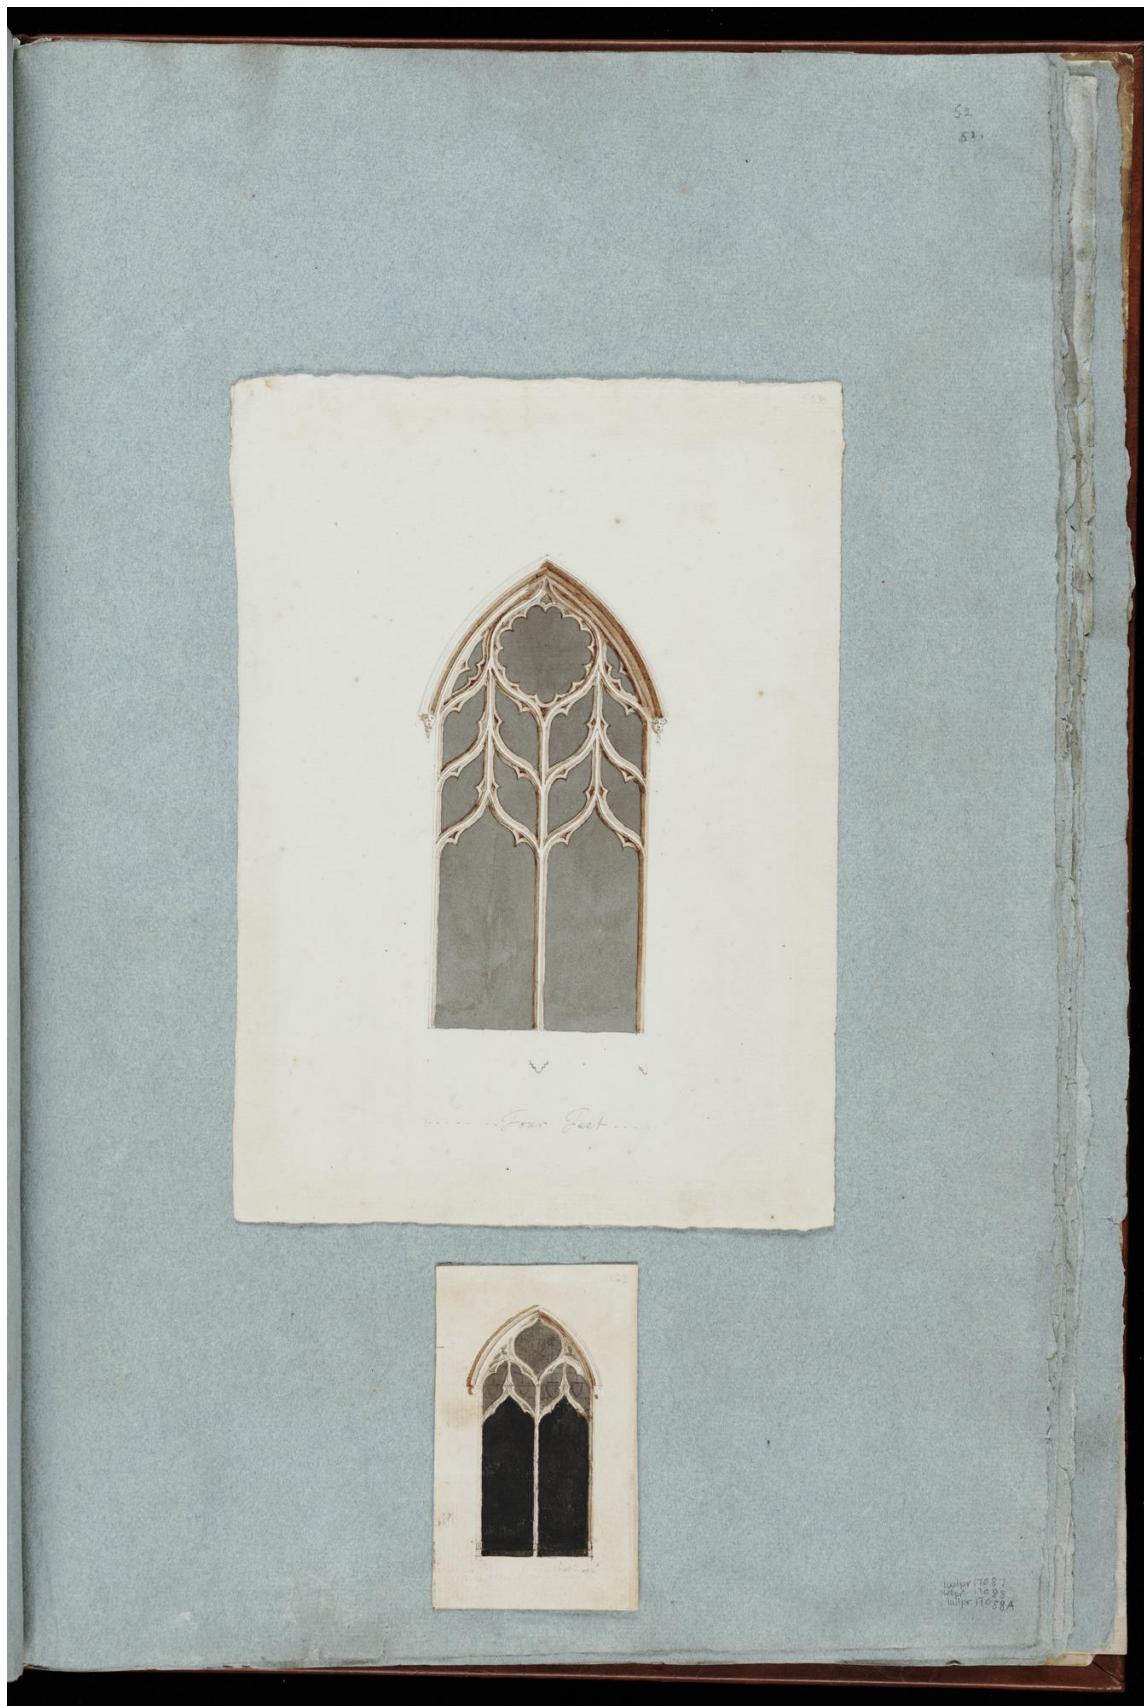

Caption: Design (not executed) of a farm-house for Sr. Thomas Seabright at Beechwood in Hertfordshire [art original].
Image ID: 16871359

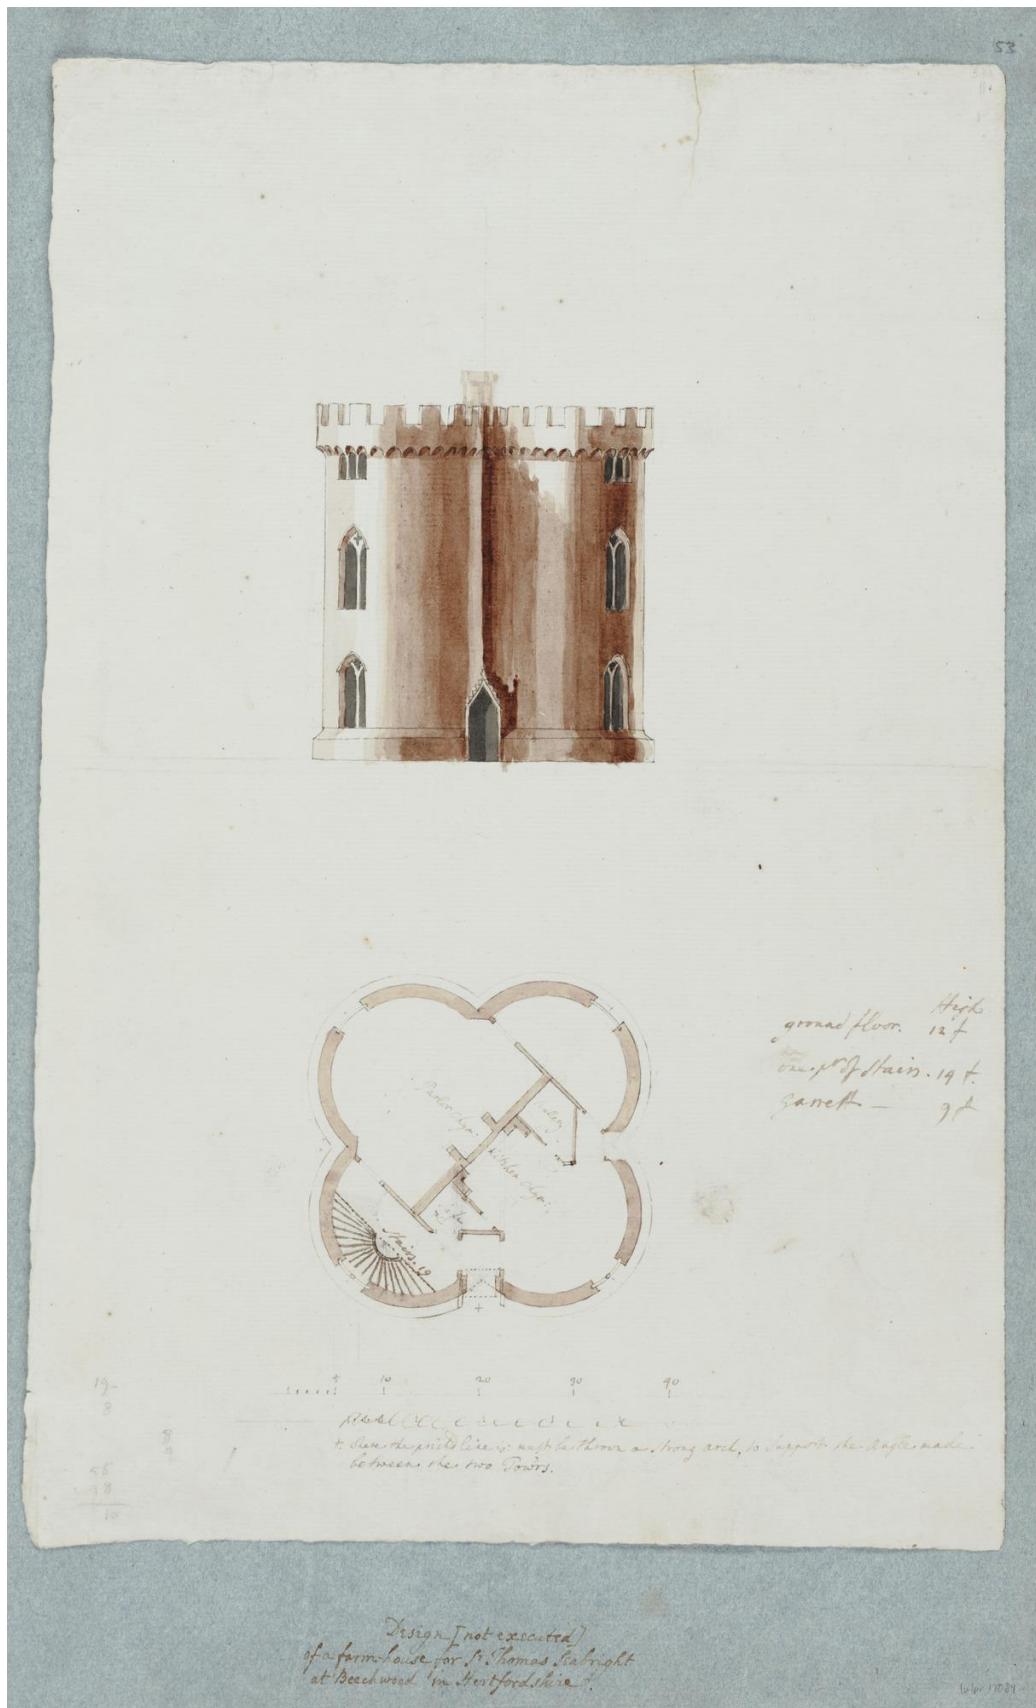


Caption: [Side elevation of a design (not executed) of a farm-house for Sr. Thomas Seabright at Beechwood in Hertfordshire]
[art original].

Image ID: 15952376



Caption: Screen in the Holbein Chamber at Strawberryhill [art original].

Image ID: 15952377

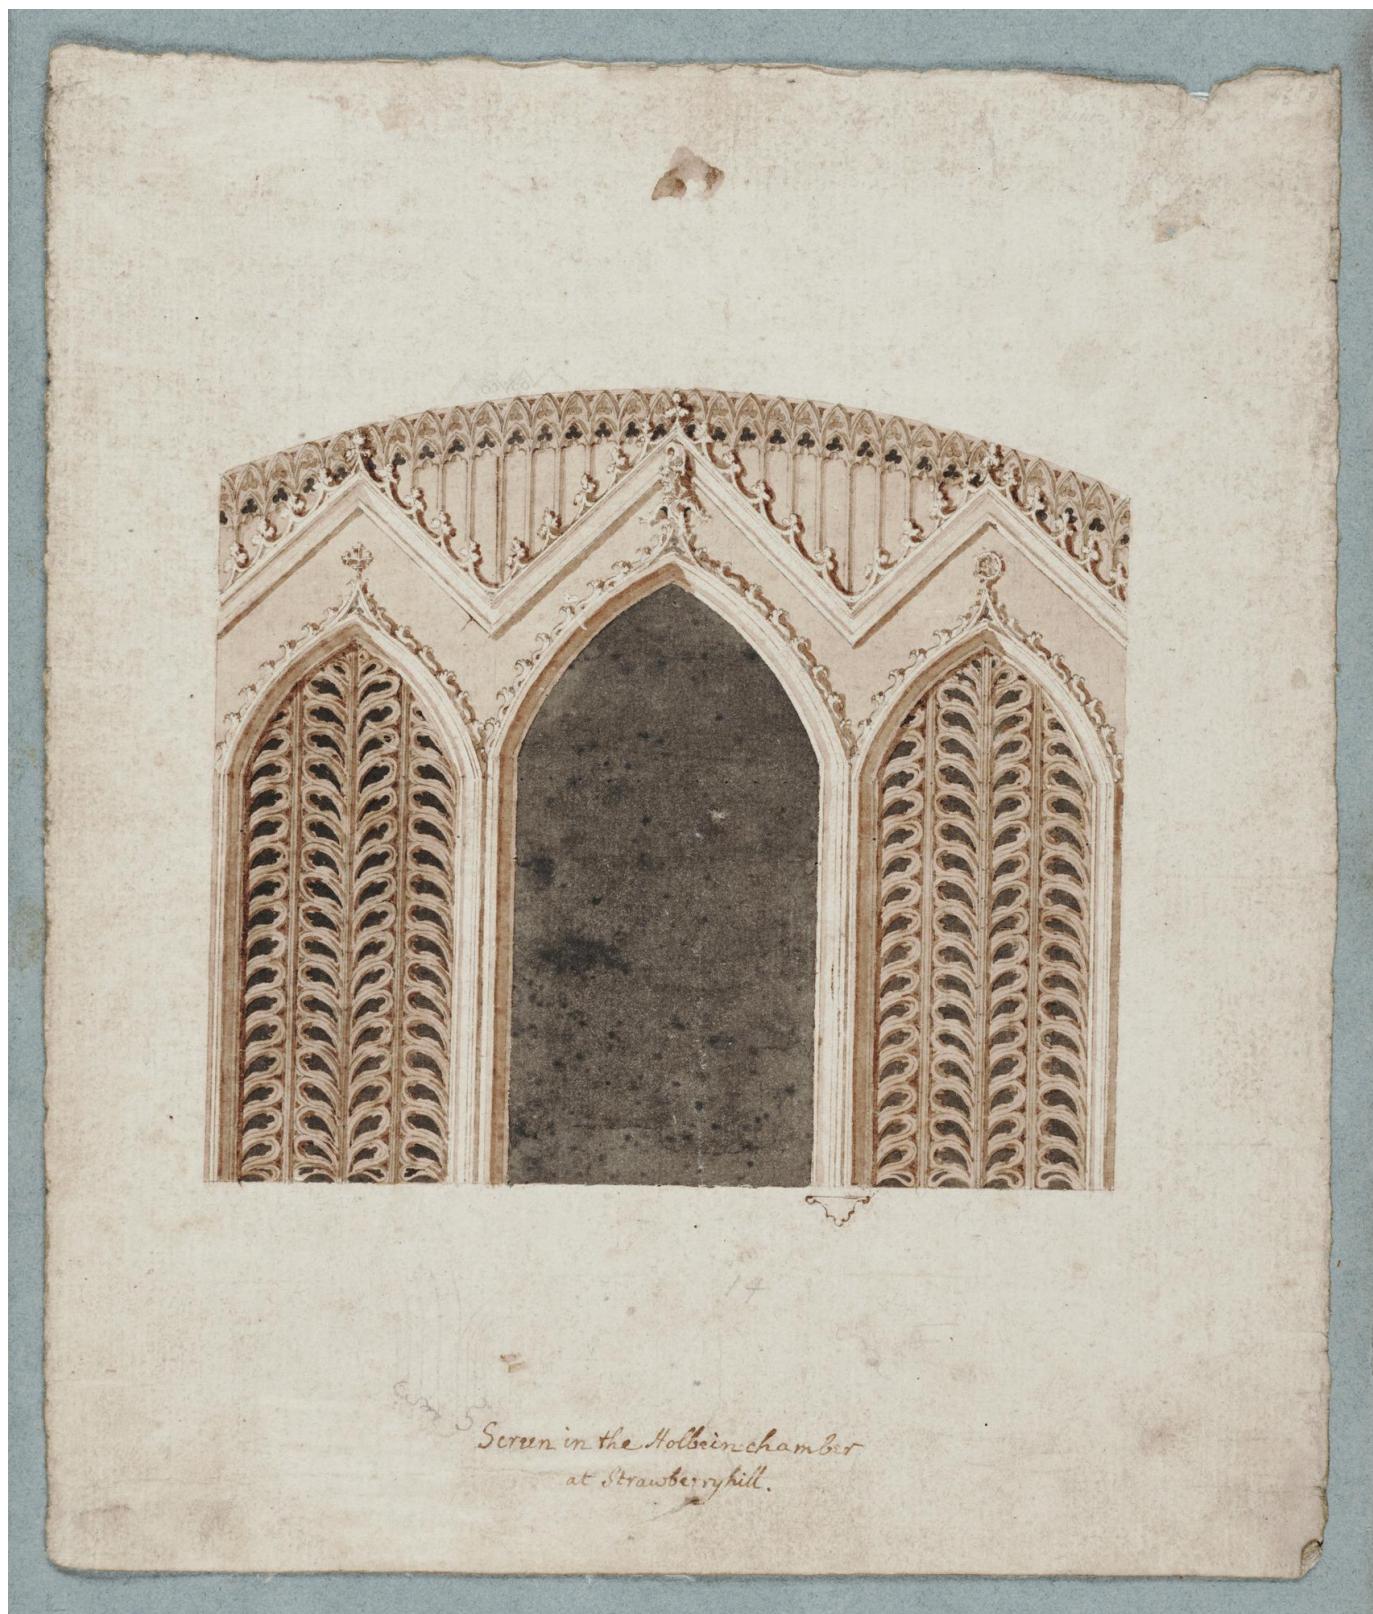

5 Screen in the Holbein chamber
at Strawberryhill.

Caption: [Preliminary elevation of the screen in the Holbein Chamber at Strawberryhill] [art original].

Image ID: 15952378



Caption: Sketch of the gallery at Strawberryhill [art original].


Image ID: 15952379



Sketch of the gallery at Strawberryhill.


Caption: Gateway for Strawberry Hill by Mr. Bentley [art original].

Image ID: 16871360

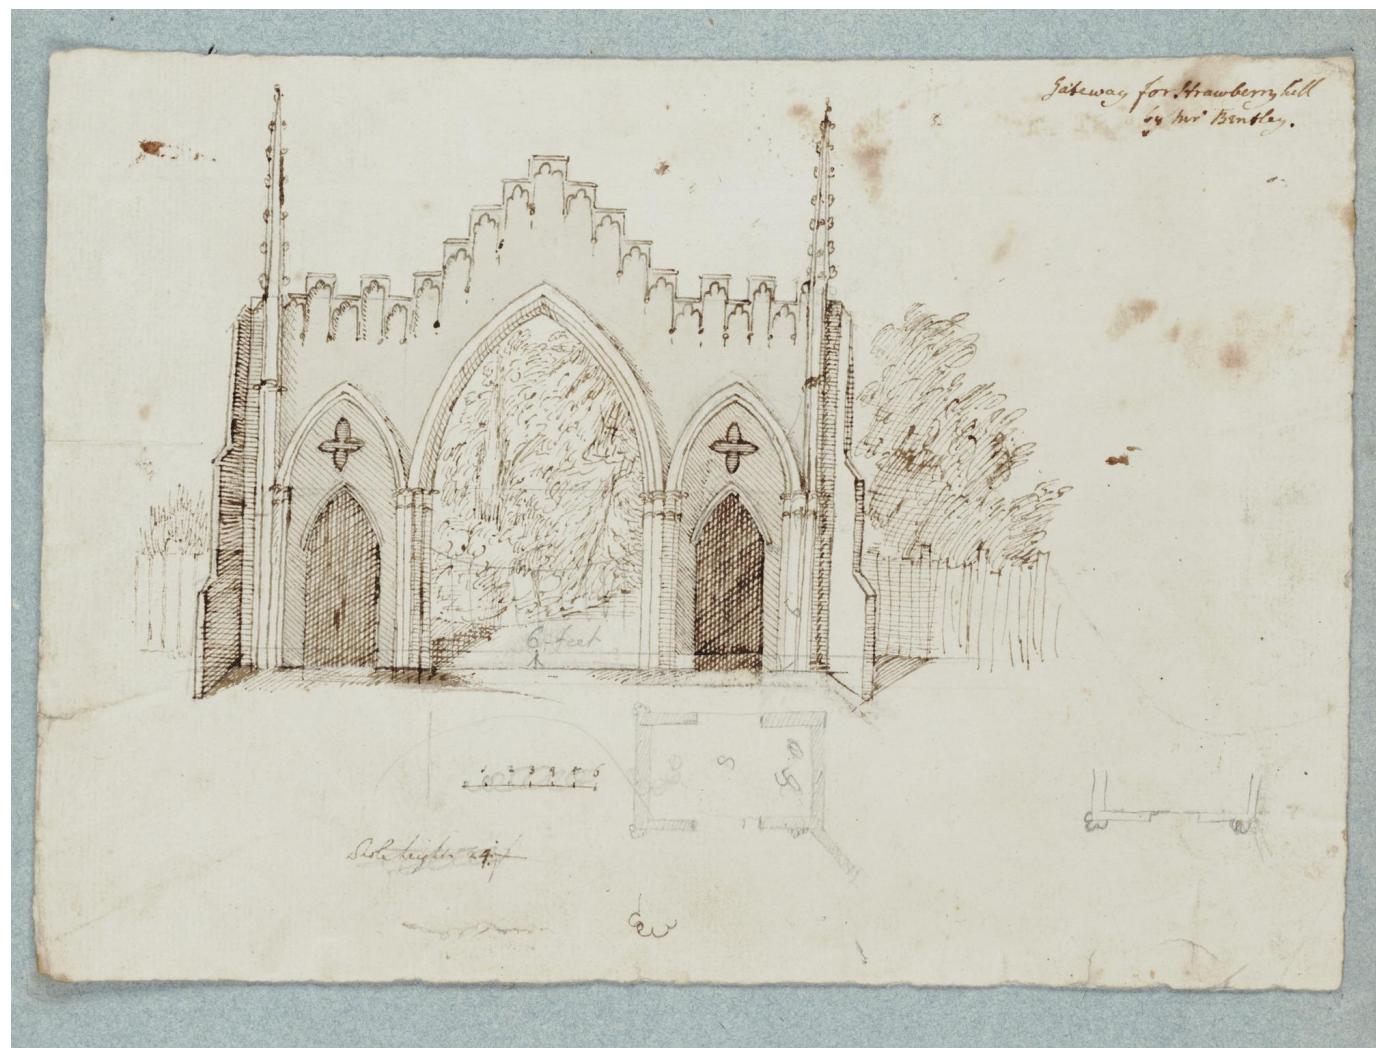

Caption: Designs for the Gallery round tower, & chapel [art original].

Image ID: 15952380

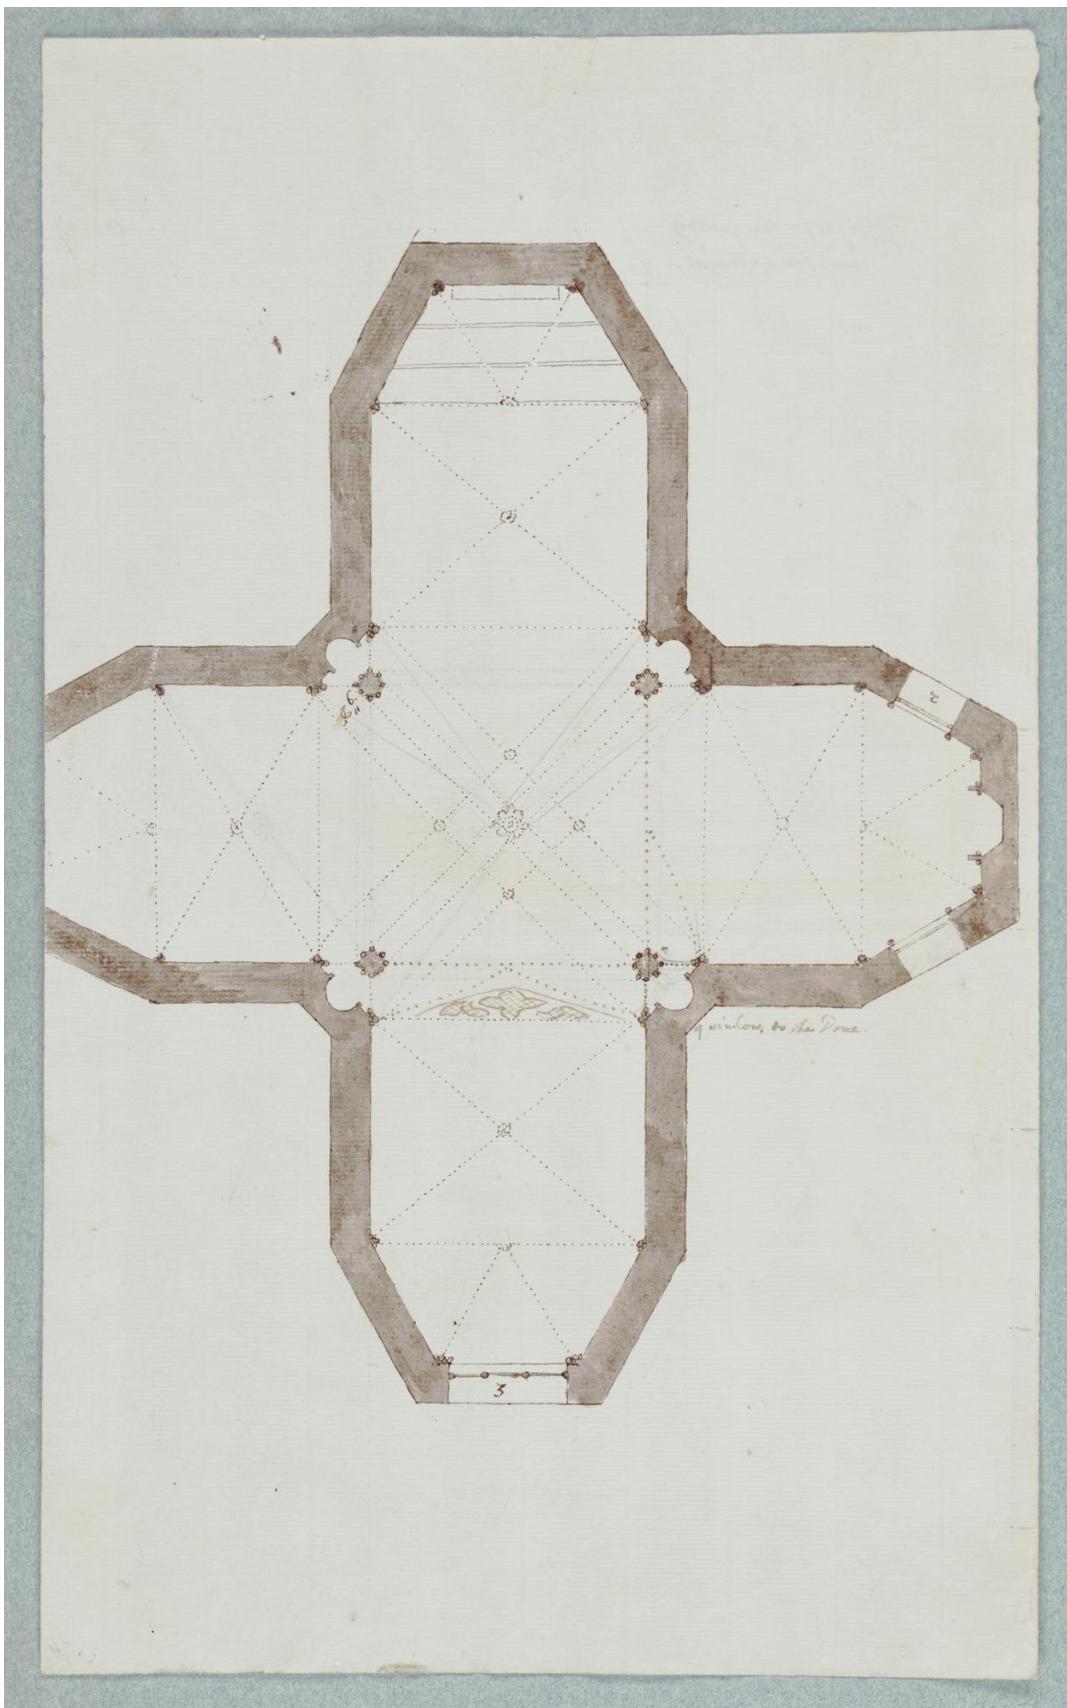

Caption: First idea for the Chapel Tribune at Strawberry Hill but rejected tho beautifull, because it must have been too large or too small [art original].

Image ID: 15952381



First Idea for the Chapel Tribune at Strawberry Hill, but rejected tho beautifull, because it must have been too large or too small.

Caption: First idea for the Chapel Tribune at Strawberry Hill but rejected tho beautifull, because it must have been too large or too small [art original].

Image ID: 15952293

